


one park grove

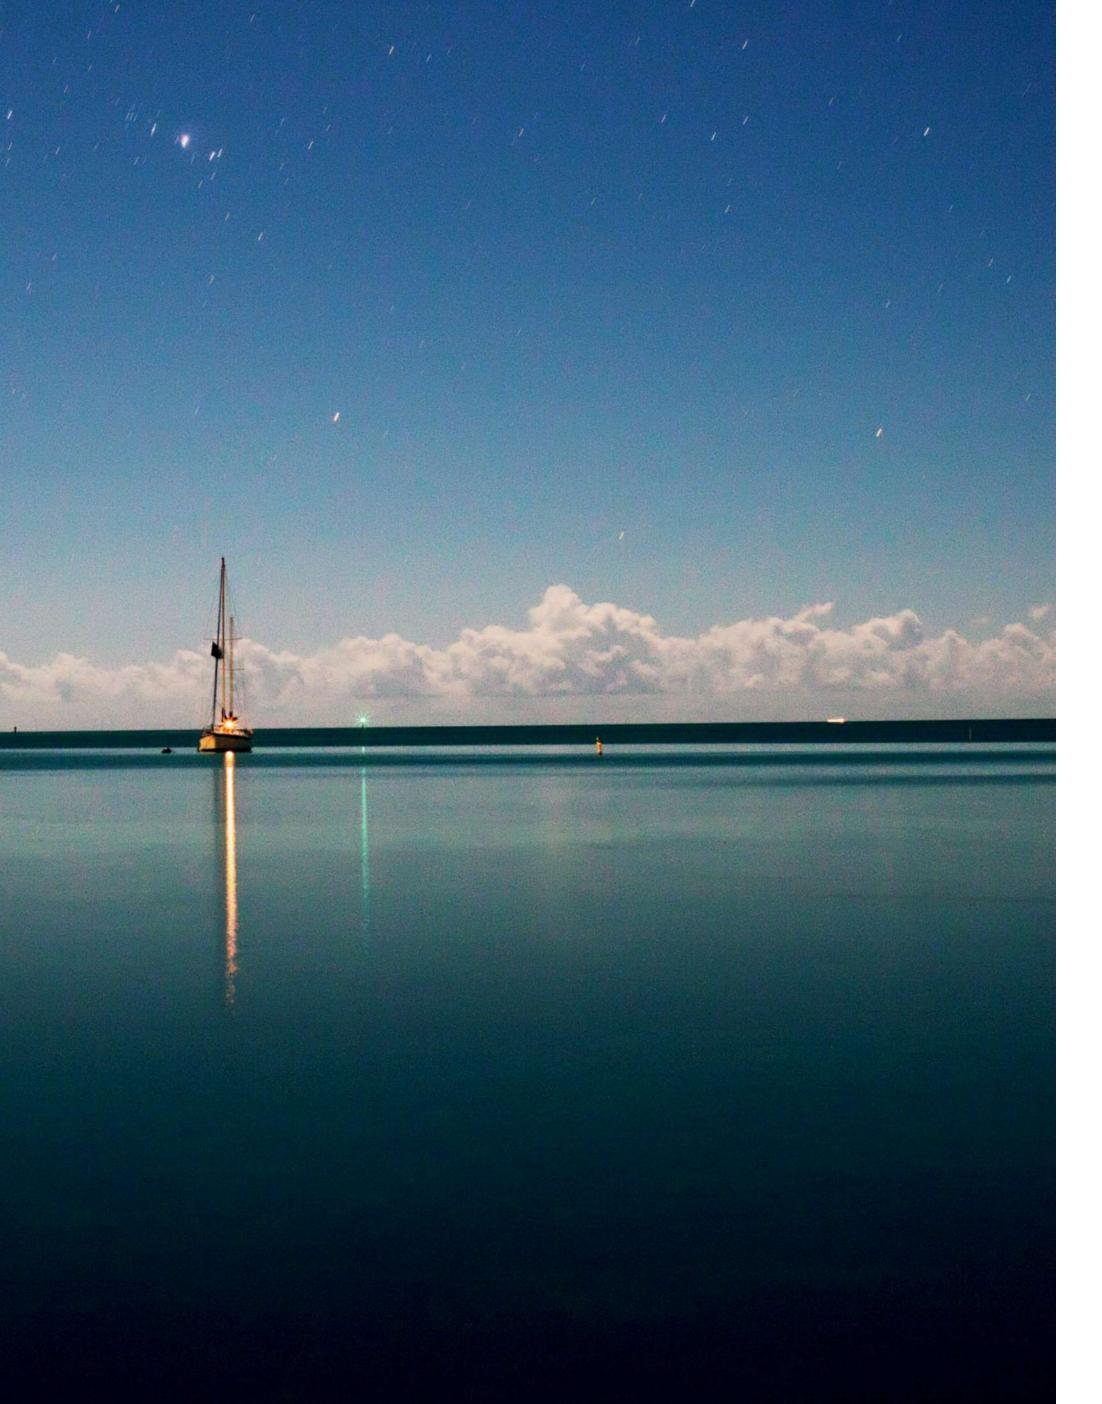

Magnificent Architecture.

Spectacular Views.

Extraordinary Lifestyle.

a lifestyle of luxury: one park grove's extraordinary amenities & floor plans

One Park Grove Residences is an exclusive bayfront property designed by OMA•Rem Koolhaas, where residents enjoy luxury living with a relaxed sensibility. Ideally positioned on Biscayne Bay in Coconut Grove, the development will provide residents with first class amenities in a serene design-conscious environment. Featuring over 50,000 square feet of carefully conceived amenity spaces—from the practical to the luxurious—and world-class services to match, One Park Grove brings high-style living to an entirely new level.





amenities

one park grove

With over 50,000 square feet of carefully conceived amenity spaces—from the practical to the luxurious—and world-class services curated by Colin Cowie, One Park Grove offers one of the most comprehensive indoor and outdoor living experiences in Miami.

One Park Grove brings high-style living to an entirely new level.

bayfront residences two bedrooms to five bedrooms



AMENITIES

- Signature restaurant, bar and catering by Chef Michael Schwartz
- Resident concierge app
- 28 seat private screening room
- Wine tasting rooms with private wine storage
- Private dining & event space
- Full-service bar
- Poolside cabanas, towel service and dining
- Outdoor bar
- Jacuzzis
- 500 ft. of bayfront pools and pool decks
- Park Grove lounge & bistro
- Indoor and outdoor children's play areas
- Lobby living room
- Lounges
- Business centers and meeting rooms
- Specialty retail
- Whole body fitness centers
- Mind body wellness lounge
- Indoor yoga studio and outdoor yoga area
- Mens' locker room
- Womens' locker room
- Signature spa with treatment rooms
- Couples treatment room
- Bio-sauna with aroma infusion and herbal steam
- Package rooms and mail rooms
- Library
- Personal training room / yoga & pilates studio
- World class art collection
- Five acres of private gardens by Enzo Enea
- 24-hour doorman / concierge / security
- Butler service
- Espresso bars

BUILDING FEATURES

- 50,000 sq. ft. of luxurious lifestyle amenities designed by Meyer Davis, and curated by Colin Cowie
- Façade featuring faceted concrete columns, the shape inspired by Coconut Grove palm trees, designed by OMA
- Floor-to-ceiling insulated glass panels
- Private, keyed elevators
- Private art gallery and lounge
- Assigned parking spaces and valet parking available for all residences
- Reception area custom designed by Meyer Davis

a lobby to take your breath away

The feeling takes over from the moment you arrive. Every time you come home, you'll sigh at the wonder of the undulating walls, the sky-high ceilings and the sensually smart designed furniture beckoning you to sit awhile. The Front Desk receptionist warmly welcomes you and your guests, as does the gracious availability of infused chilled water, espresso, and wireless internet access. You feel right at home, even before you board a private elevator that whisks you straight to your residence.



life's little necessities, and then some

Park Grove will have an exclusive boutique onsite that will invite you to pick up everyday essentials. Featuring the perfect balance of what you need and what you want, the shop will offer enticing treasures as well as last minute gifts and other objects of desire. It's one-stop shopping without ever having to leave the building.



by land or by sea – the park grove concierge

Our on-site, 24-hour concierge services are here to make your life pleasures easy and accessible – from securing dining reservations, obtaining concert tickets, to arranging invigorating yoga sessions in our serene garden. Even ordinary requests are given special care and attention, from valet parking and personal deliveries to dog walking and sitting services— no need is unmet, no desire unfulfilled.

What further distinguishes our superior personal service is our exclusive nautical concierge - an expert in all water-based adventures, including sailing, yachting, charter fishing, stand up paddle boarding kayaking and other water sports. If desired, you'll be securely connected with Miami's best providers for lessons and outings. We also offer the convenience of bike rentals to all residents.

Our nautical concierge also serves as the event and cultural curator for all activities at Park Grove, further fostering resident engagement.




art & soul: the gallery & art bar

Our private One Park Grove art gallery is conveniently located on the lobby level, inviting you to breeze in whenever the mood strikes or rotating exhibits entice. The gallery is an open, airy environment with art and art-focused lectures overseen by our very own curator. The art bar, yet another reason to stop by, features Michael Schwartz's uniquely crafted menus and drinks. You may reserve the gallery for private entertaining, using the restaurant's on-call catering service.



five-star private dining

Entertaining at home has never been easier – or more exquisitely presented – as available in one of our private dining rooms. Host a wine tasting in a rich and intimate setting overlooking a beautiful, lush garden. Request butler service to make it effortless. Or cater lunch or dinner from Michael Schwartz's Restaurant and have it delivered and served. As much or as little as you need can be arranged via the Park Grove app or with the assistance of the front desk or concierge.

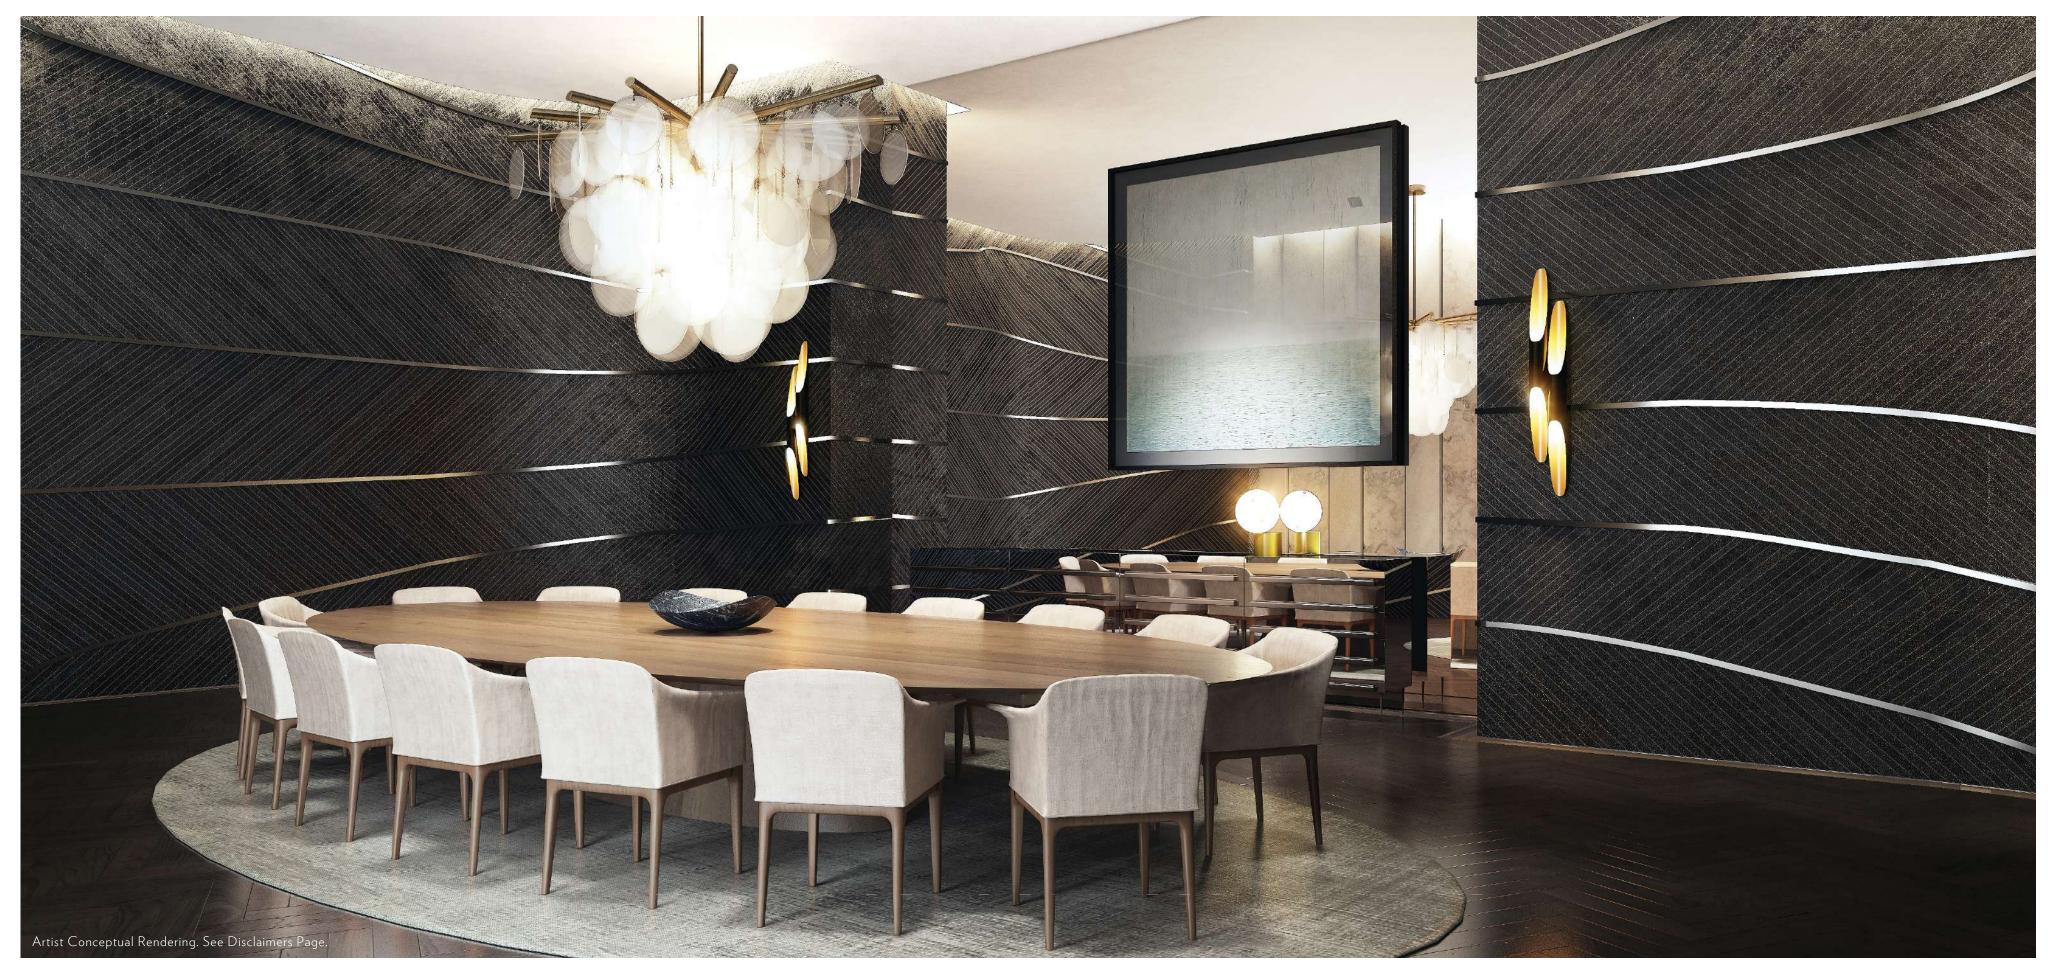

mind your business – at home

Balancing home and work is seamless with our on-site business center. You can finish up a report, telecommute with colleagues or host an on-site meeting. Spaces are outfitted with essential office equipment: telephones, comfortable seating, and large screen smart televisions for presentations and video conferencing. Meeting rooms can be reserved via the Park Grove app or with the assistance of the front desk or concierge. Secretarial needs can be facilitated on demand.



for a life of motion – zen, strength and cardio

The 6,000 square foot fitness center and yoga/pilates studio is open 24/7 to meet your active needs whenever convenient. Yoga and pilates classes are offered regularly in the yoga studio, as well as in the garden. Our fitness centers are furnished with state-of-the-art Technogym equipment, including ellipticals, treadmills, stationary bikes and weight stations. Personal trainers are on-call if you wish to set up a structured workout regimen. Everything you need is here to stay in shape and never leave home.



the exclusive spa at park grove


Goco Hospitality, the company that has designed the world-renowned Mandarin Oriental spas, worked hand-in-hand with our interior design team, Meyer Davis, to create the ultimate 500 square foot spa experience located on the mezzanine level of the amenity deck. The design layout, private treatment rooms, furnishings, equipment, scents, products and services menu all serve to pamper and indulge your every wellness desire. Private as it is pampering, the spa at Park Grove has its own reception area, relaxation room and waiting area.

Spa services include:

- Swedish massage
- Aromatherapy massage
- Deep tissue massage
- Warm stone massage
- Reflexology massage
- Waxing
- vvaxingFacials
- Manicure
- PedicureHair styling and blow-outs

A restorative ambiance greets you with soft lighting and soothing music. The spa and fitness locker rooms also provide ready opportunities for revitalization and relaxation: experiential thermal steam and sauna, his and her changing rooms with digital locks, showers, changing rooms and grooming stations.

- Male Wet Area: Finnish Sauna and salt steam
- Female Wet Area: Bio-Sauna with aroma infusion and herbal steam

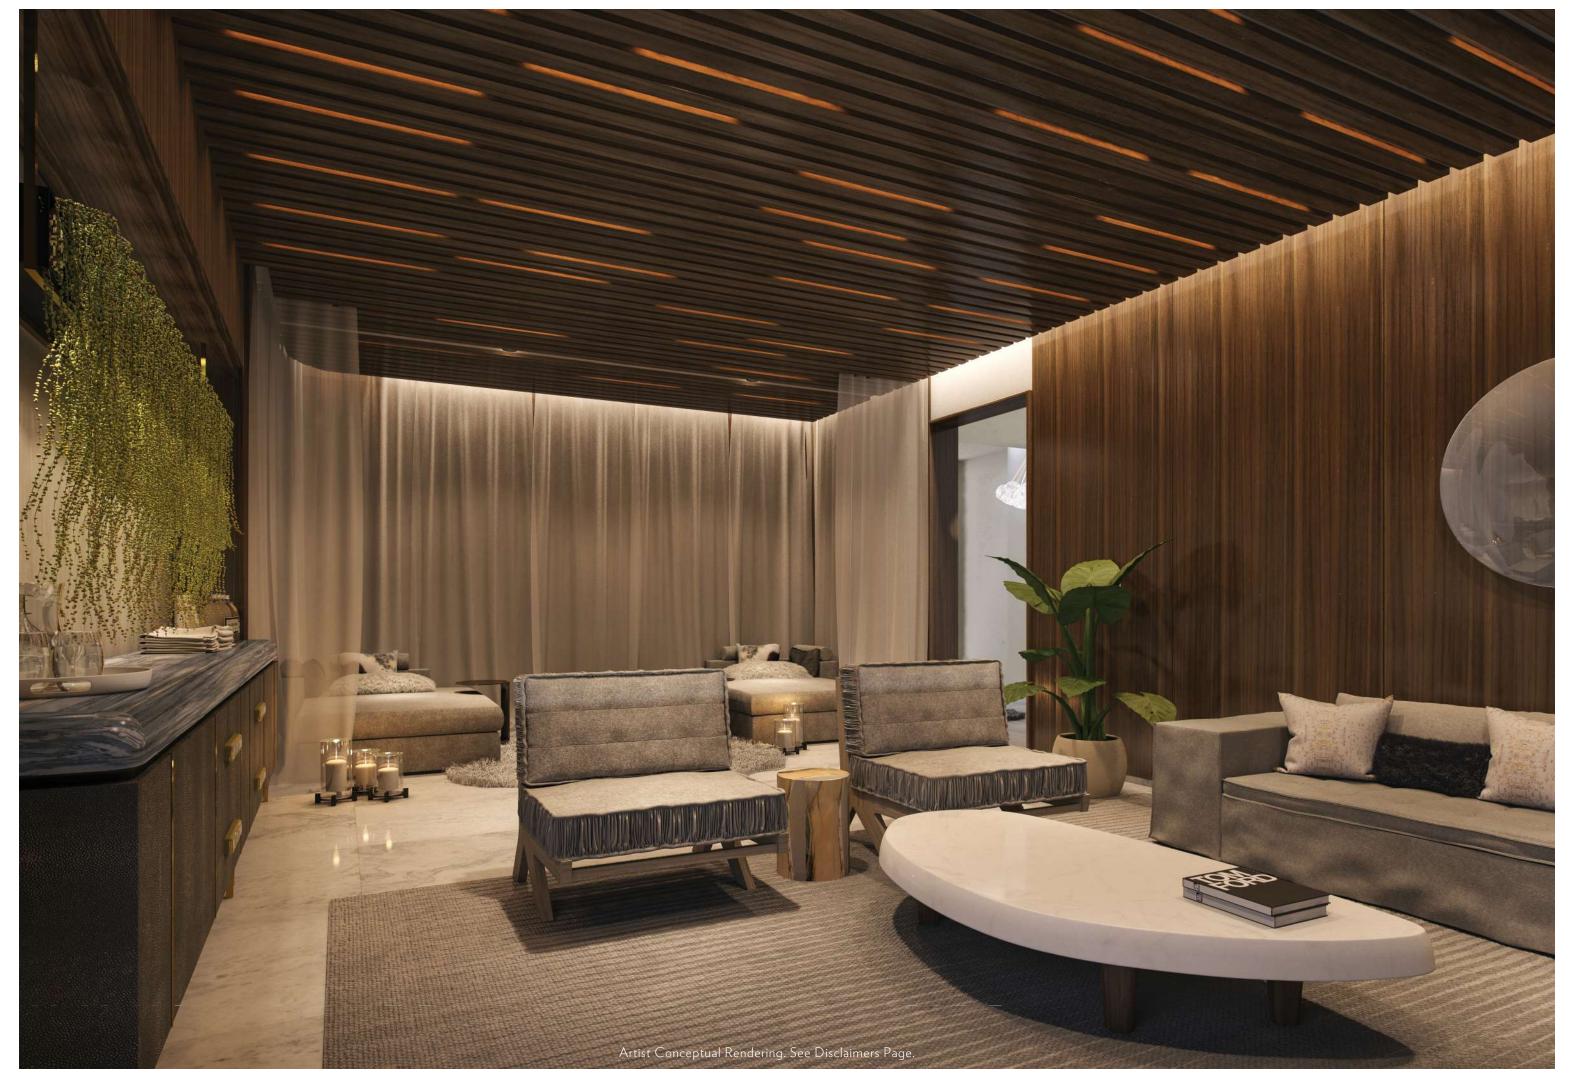

a wine connoisseur's dream

What better way to gather with friends than in a well-appointed wine room with plush lounge seating? Whether wine tasting is a passion or an enjoyable pastime, we have a resident sommelier to guide you through our impressive collection of varietals and vintages. Wine lockers are also available to safely house your own private collection.




a screen of your own

Watch a movie or documentary with friends. Enjoy a big screen viewing of the Superbowl, the Oscars or the latest Masterpiece Theatre presentation. Located on the B1 Mezzanine level, our cozy and comfortable screening room combines the latest theater technology with all the comforts of home and may be reserved for private screenings.



room to read – or seek quiet: the library


The Park Grove community's shared amenities include an intimate library - the perfect setting for relaxing with a book or hosting a private gathering. The library invites Park Grove residents to browse the curated book collection or gather with family and friends for game night. Storytelling events for children may be scheduled with the concierge.

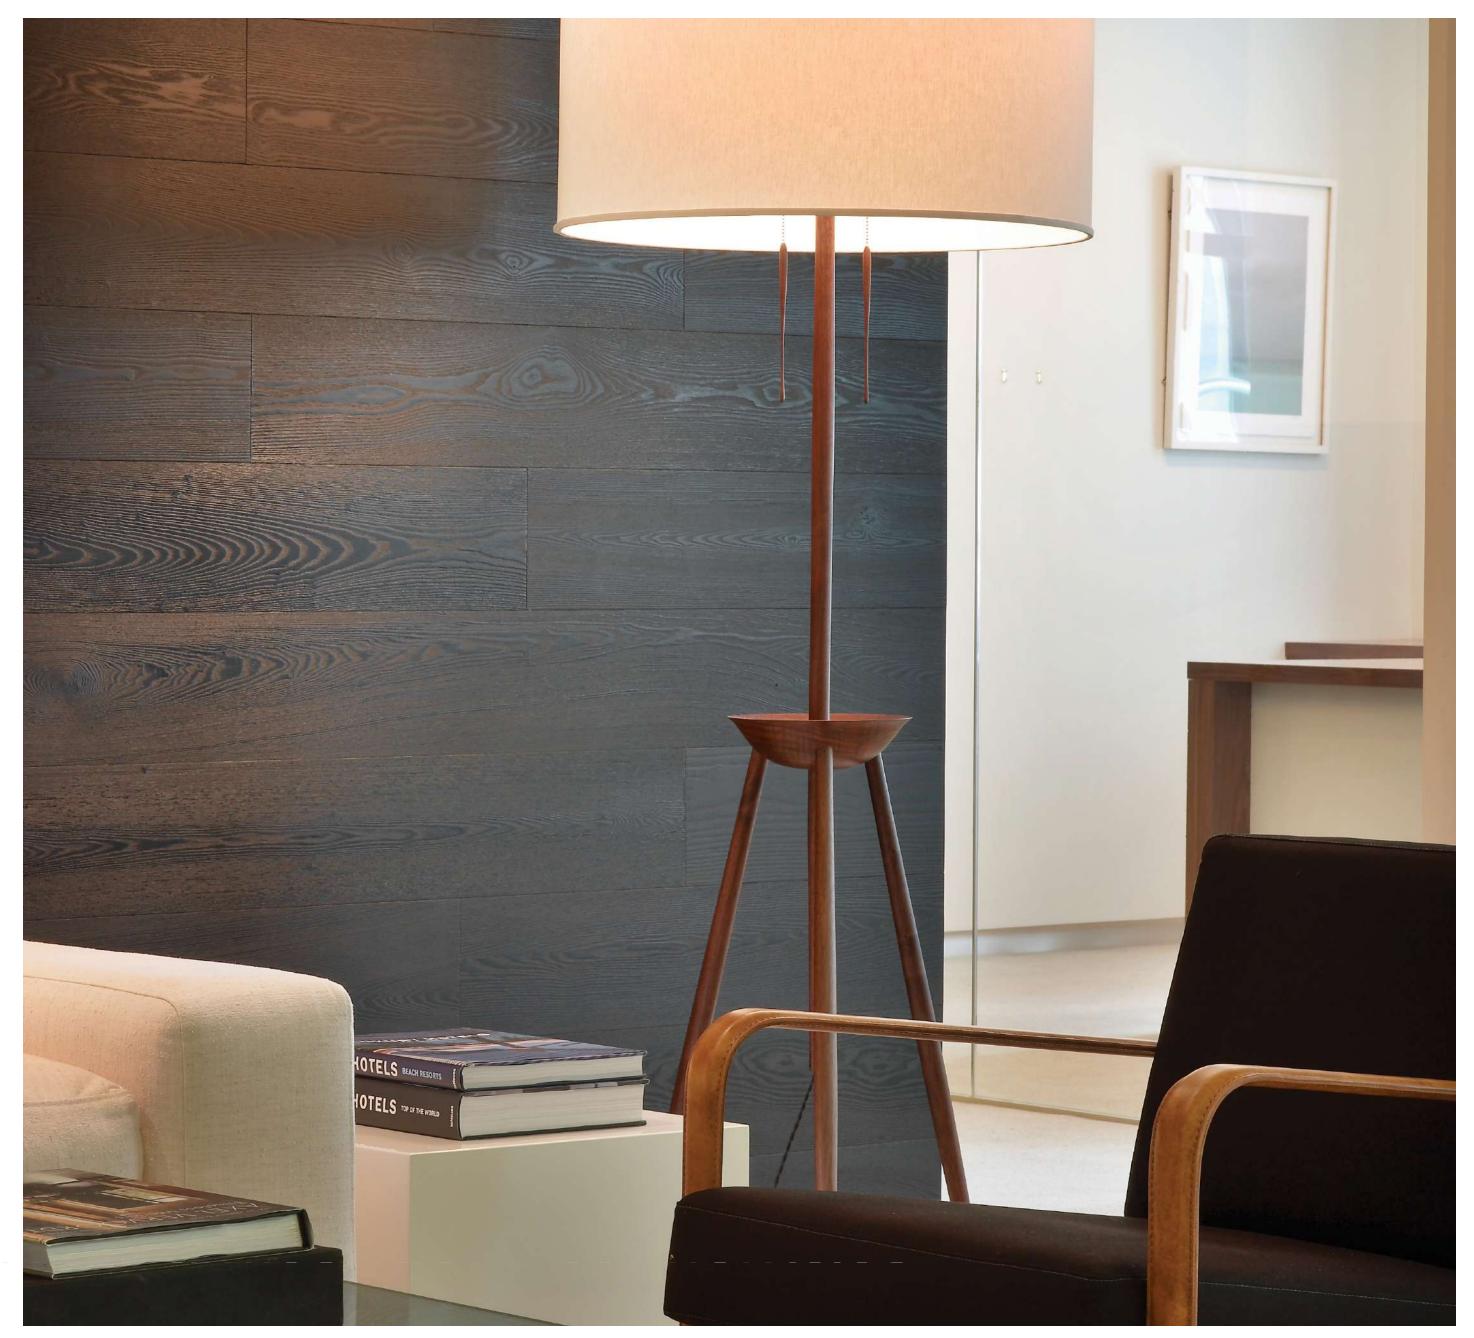




bask in the sun, dip in the pools

Beautifully landscaped decks wrap around crystal clear pools that overlook the bay. The sumptuous organic-shaped pool deck features one elongated active swimming pool for laps, one roomy passive pool, and two water features. Chic private cabanas include televisions and white glove amenities: chilled towels, frozen fruit, delicious libations and more. Just steps away, the poolside lounge offers refreshing Michael Schwartz cuisine. All pools are chlorinated and heated. Our on-site nautical concierge is on hand to schedule all your water activities.

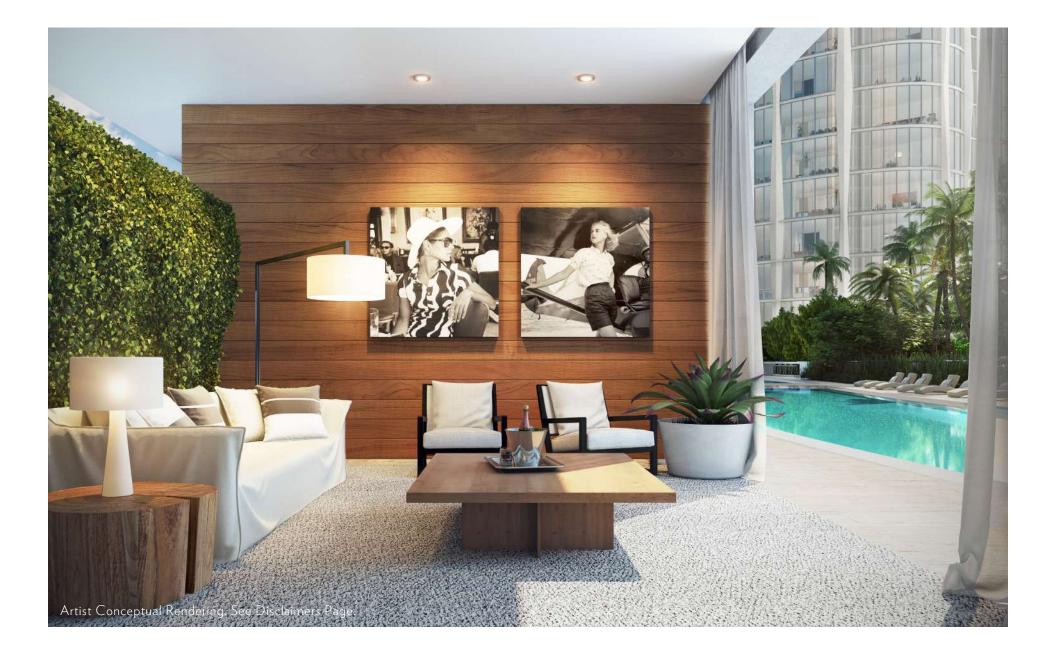

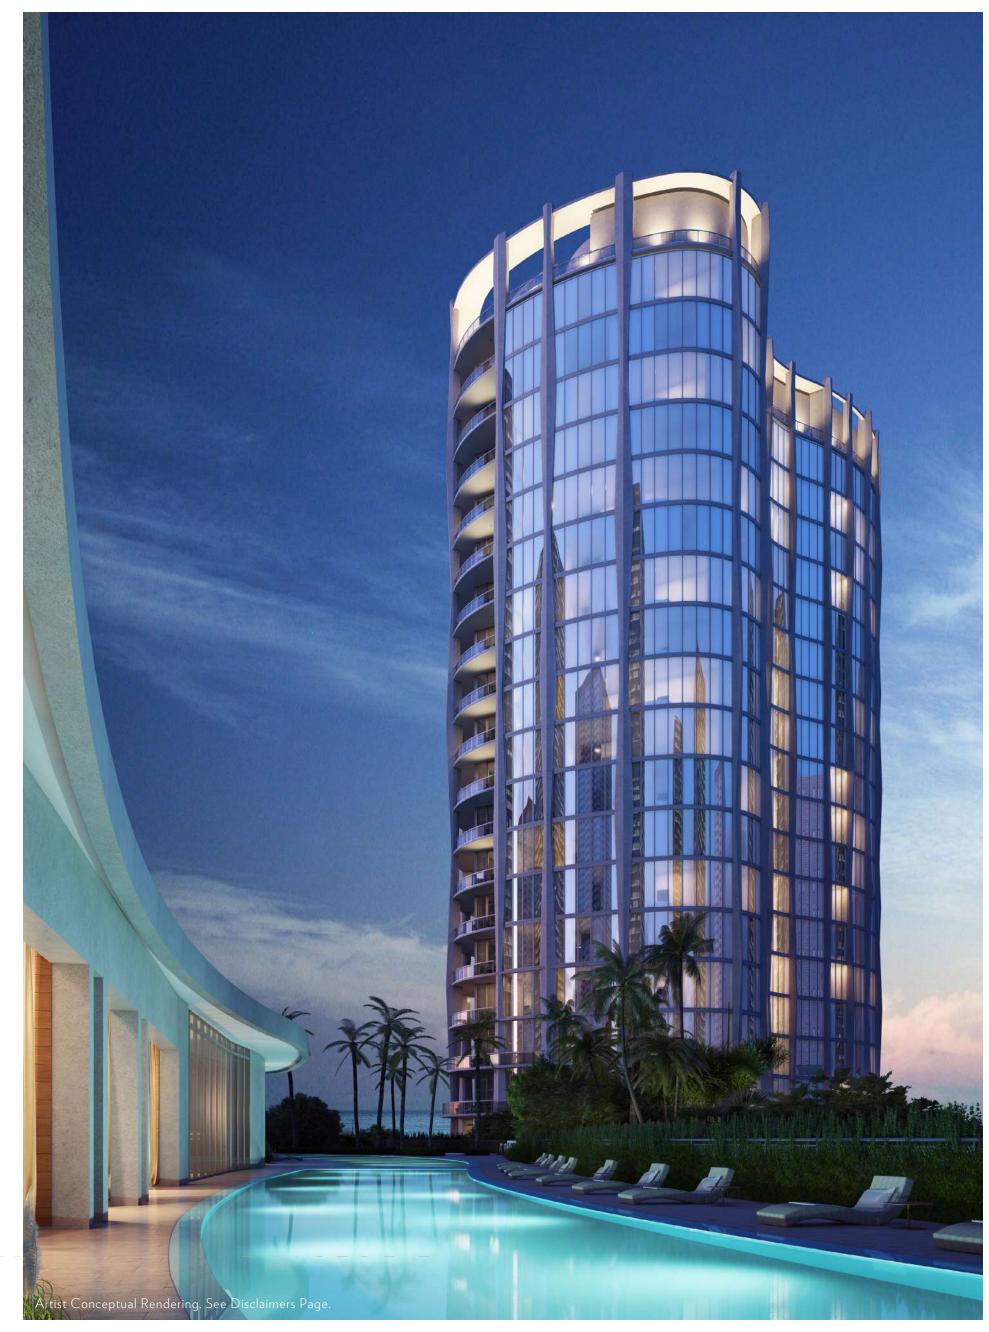


32 park-grove.com See Disclaimers Page.





splendor in the grass

Five acres of private gardens, all impeccably landscaped by Enzo Enea, feature lush seasonal plantings—a magnificent oasis filled with verdant scenery. Relax under the leafy canopy with a book or enjoy a picnic with family and friends. Three grills on the plaza garden invite you to test your barbeque skills. Other features include a sculpture garden, outdoor yoga and outdoor children's play area. And furry residents can romp and socialize with one another in a pet-friendly area.

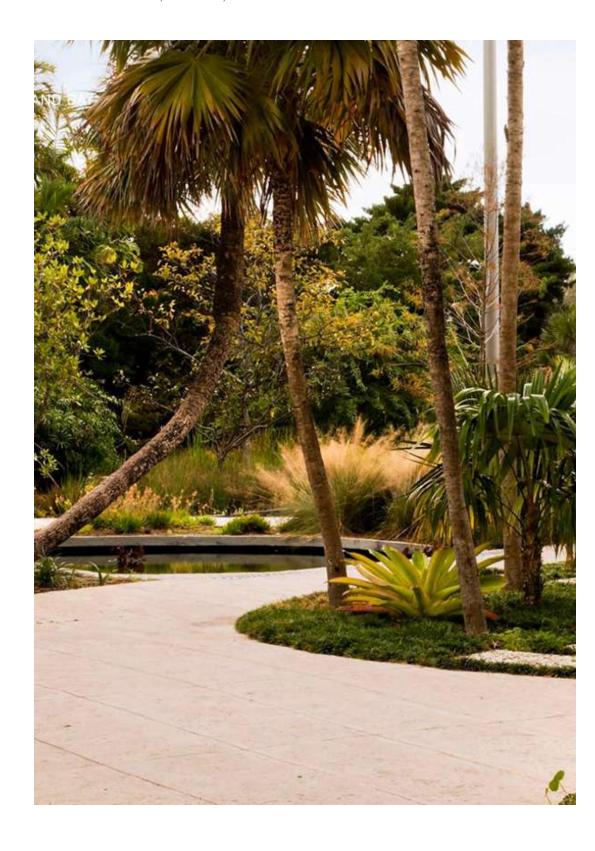




landscaped pedestrian pathways



Jaume Plensa, The Poets in Bordeaux (Body Soul God, Country, Water Fire), 2001

Ledelle Moe Memorial Collapse V, 2006-2007 Concrete and steel



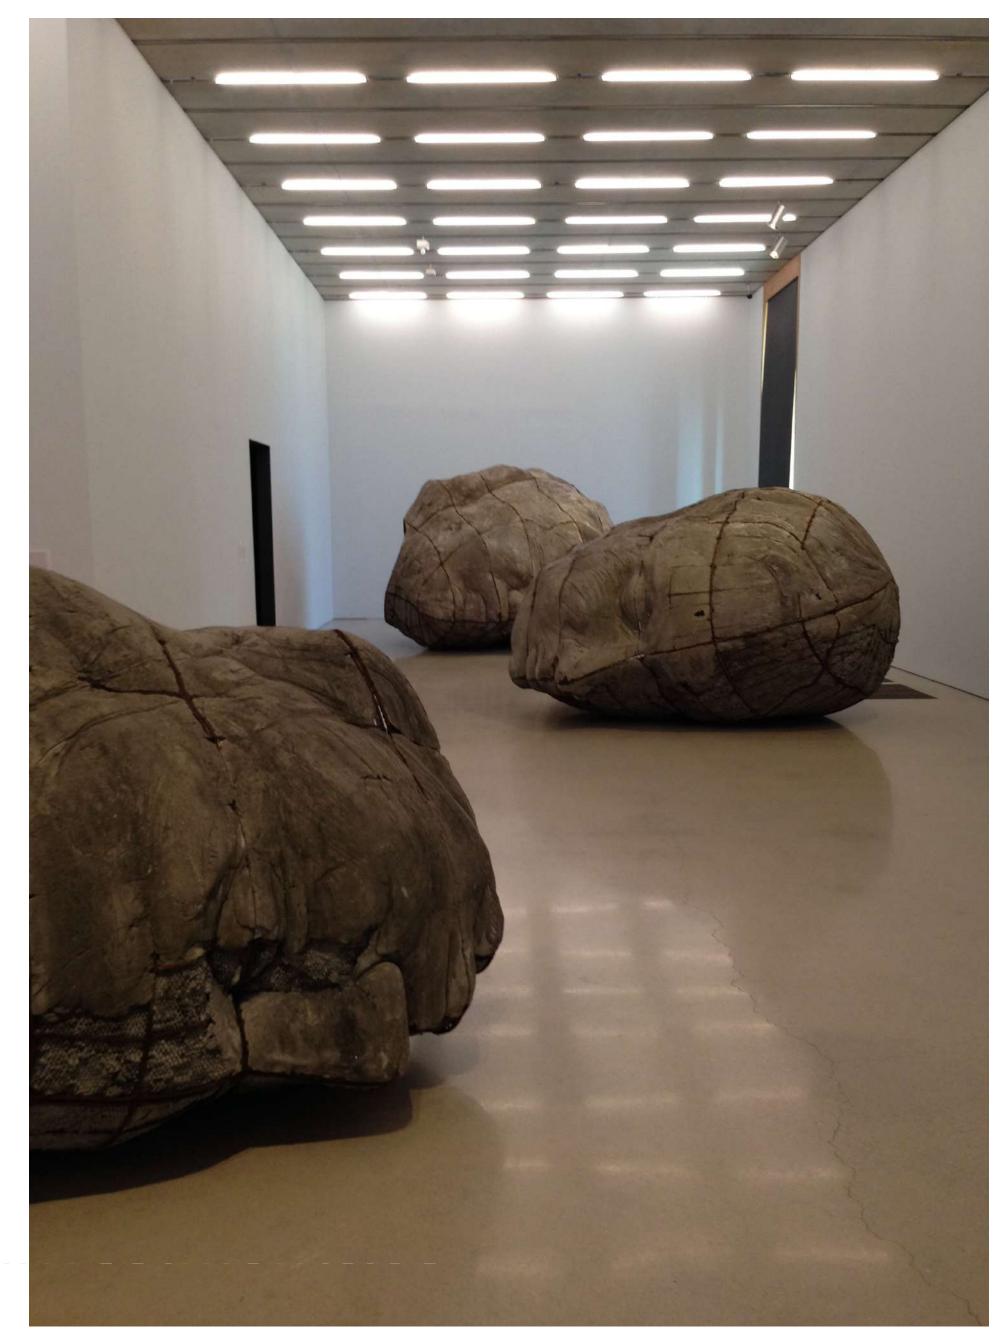

gather round – the park grove amphitheater

A stunning outdoor amphitheater plays host to curated events and speaking appearances, private musical performances by acclaimed artists, private movie screenings, and culinary extravaganzas. The stately space can accommodate intimate to large gatherings, public as well as private affairs. An elegant environment, it's the perfect spot for a bayfront wedding or anniversary celebration.



the children's hour

Our 500 square foot delightful children's play areas are full of games and toys within a creative environment. Designed by Meyer Davis, these spaces provide an active and stimulating experience for kids. Classes and activities are scheduled on the Park Grove app or with the concierge. These areas may also be reserved for birthday parties. The children's play areas are located on the pool deck level.





residences















Designed by a world-class team of leading architects, designers, and developers, One Park Grove marries inventive modern design with Coconut Grove's rich cultural legacy, creating an ambiance that is as luxurious as it is relaxed. From its residences to its amenities, One Park Grove offers the ultimate in serene bayfront living.

Architecture by OMA • Rem Koolhaas
Interiors by Meyer Davis
Kitchens & Baths by William Sofield
Landscapes by Enzo Enea
Sculpture by Jaume Plensa
Lifestyle Amenities by Colin Cowie
Signature Restaurant by Chef Michael Schwartz

2701 South Bayshore Drive, 7th Floor Miami, Florida 33133 park-grove.com 305 834 7600

■ Terra □ RELATED

Exclusive Marketing and Sales Agent
Douglas Elliman Development Marketing

Disclaimers Page

This condominium is being developed by 2701 Bayshore One Park Grove, LLC, a Florida limited liability company ("Developer"), which has a limited right to use the trademarked names and logos of Terra and Related. Any and all statements, disclosures and/or representations shall be deemed made by Developer and not by Terra and Related and you agree to look solely to Developer (and not to Terra and Related and/or each of their affiliates) with respect to any and all matters relating to the marketing and/or development of the Condominium and with respect to the sales of units in the Condominium.

ORAL REPRESENTATIONS CANNOT BE RELIED UPON AS CORRECTLY STATING THE REPRESENTATIONS OF THE DEVELOPER. FOR CORRECT REPRESENTATIONS, MAKE REFERENCE TO THIS BROCHURE AND TO THE DOCUMENTS REQUIRED BY SECTION 718.503, FLORIDA STATUTES, TO BE FURNISHED BY A DEVELOPER TO A BUYER OR LESSEE. These materials are not intended to be an offer to sell, or solicitation to buy a unit in the condominium. Such an offering shall only be made pursuant to the prospectus (offering circular) for the condominium and no statements should be relied upon unless made in the prospectus or in the applicable purchase agreement. In no event shall any solicitation, offer or sale of a unit in the condominium be made in, or to residents of, any state or country in which such activity would be unlawful.

Certain items, if included, such as tile, marble, stone, granite, cabinets, wood, stain, grout, wall and ceiling textures, mica and carpeting, are subject to size and color variations, grain and quality variations, and may vary in accordance with price, availability and changes by manufacturer from those shown in the illustrations. If circumstances arise which, in Developer's opinion, warrant changes of suppliers, manufacturers, brand names, models or items, or if Developer elects to omit certain items, Developer may modify the list of standard features or make substitutions for equipment, material, appliances, brands, models, etc., with items which in Developer's opinion are of equal or better quality (regardless of cost). All depictions of furniture, appliances, counters, soffits, floor coverings and other matters of detail, including, without limitation, items of finish and decoration, are conceptual only and are not necessarily included. Furnishings are only included if and to the extent provided in your purchase agreement.

The sketches, renderings, graphics, materials, plans, specifications, terms, conditions and statements contained in this brochure are proposed only, and the Developer reserves the right to modify, revise or withdraw any or all of the same in its sole discretion and without prior notice. All improvements, designs and construction are subject to first obtaining the appropriate federal, state and local permits and approvals for same. These drawings and depictions are conceptual only and are for the convenience of reference. They should not be relied upon as representations, express or implied, of the final detail of the residences. The Developer expressly reserved the right to make modifications, revisions and changes it deeded desirable in its sole and absolute discretion.

Additional rates for amenities may apply. Only those amenities set forth in the prospectus (offering circular) will be provided by developer without additional cost.

The project graphics, renderings and text provided herein are copyrighted works owned by the Developer. All rights reserved. Unauthorized reproduction, display or other dissemination of such materials is strictly prohibited and constitutes copyright infringement. No real estate broker is authorized to make any representations or other statements regarding the projects, and no agreements with, deposits paid to or other arrangements made with any real estate broker are or shall be binding on the Developer.

All images and designs depicted herein are artist's conceptual renderings, which are based upon preliminary development plans, and are subject to change without notice in the manner provided in the offering documents. All such materials are not to scale and are shown solely for illustrative purposes. Renderings depict proposed views, which are not identical from each residence. No guarantees or representations whatsoever are made that existing or future views of the project and surrounding areas depicted by artist's conceptual renderings or otherwise described herein, will be provided or, if provided, will be as depicted or described herein. All prices, plans, specifications, features, amenities and other descriptions depicted herein are based upon preliminary development plans, and are subject to change without notice. No guarantees or representations whatsoever are made that any plans, features, amenities or facilities will be provided or, if provided, will be of the same type, size, location or nature as depicted or described herein. The sketches, renderings, graphics materials, plans, specifications, terms, conditions and statements contained in this brochure are proposed only, and the Developer reserves the right to modify, revise or withdraw any or all of the same in its sole discretion and without prior notice. All improvements, designs and construction are subject to first obtaining the appropriate federal, state and local permits and approvals for same. These drawings and depictions are conceptual only and are for the convenience of reference. They should not be relied upon as representations, express or implied, of the final detail of the units. The Developer expressly reserves the right to make modifications, revisions and changes it deeded desirable in its sole and absolute discretion. All depictions of furniture, appliances, counters, soffits, floor coverings and other matters of detail, including, without limitation, items of finish and decoration, are conceptual only and are not necessarily inclu



