
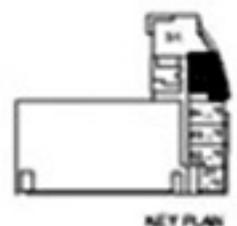


## UNIT 1-A

1 BEDROOM / 1½ BATH

UNIT S.F.  
TERRACE S.F.  
TOTAL S.F.

1,153 s.f.  
223 s.f.  
1,376 s.f.

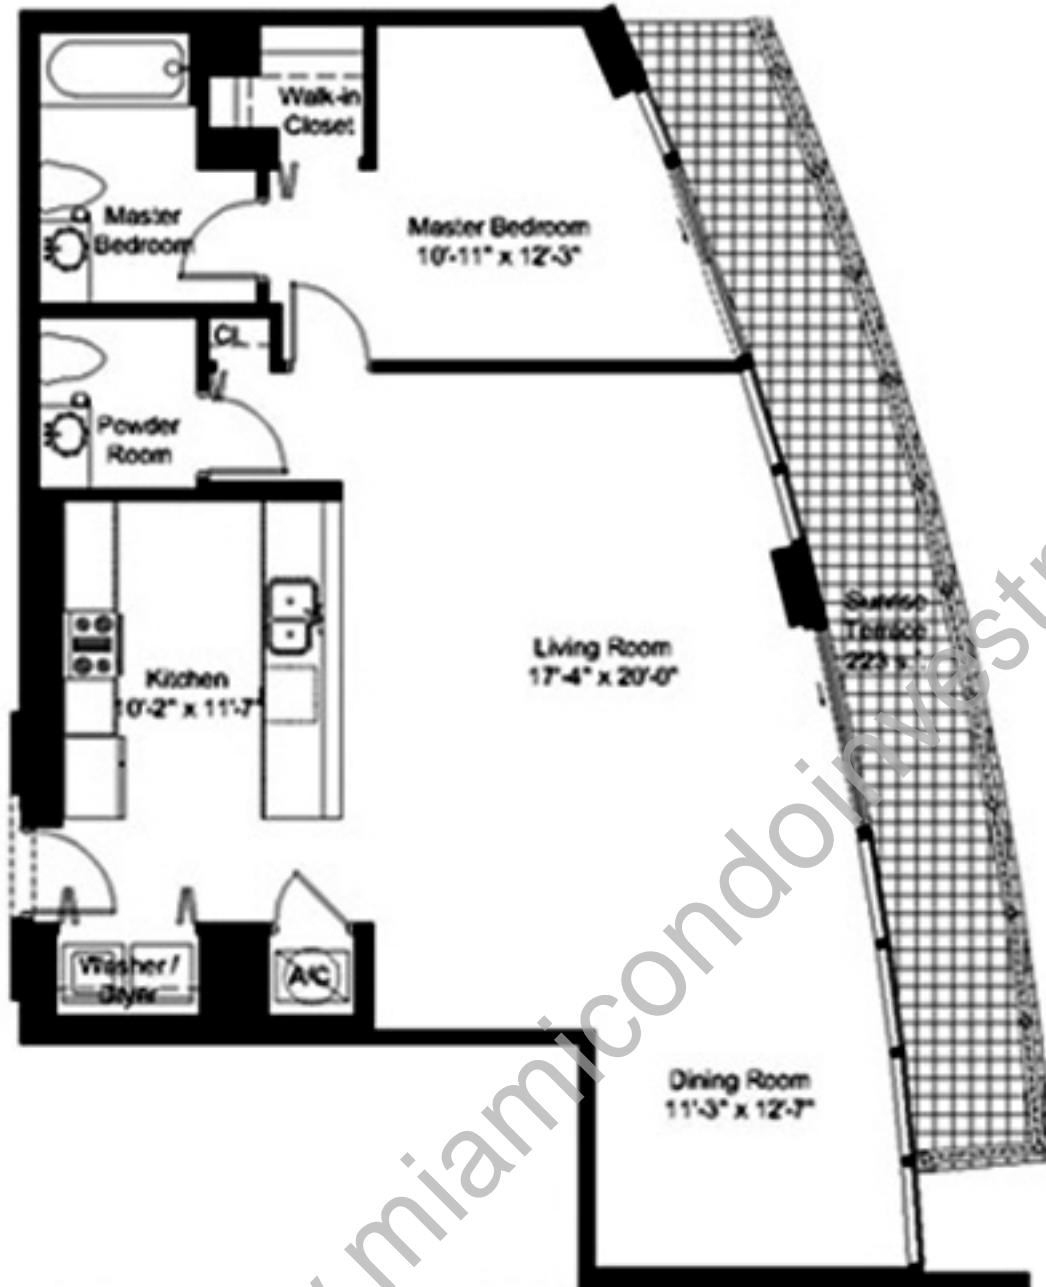


2nd thru 7th FLOOR (PARKING / LOFT)




## UNIT 1-C

1 BEDROOM / 1½ BATH

UNIT S.F.	942 s.f.
TERRACE S.F.	109 s.f.
TOTAL S.F.	1,111 s.f.

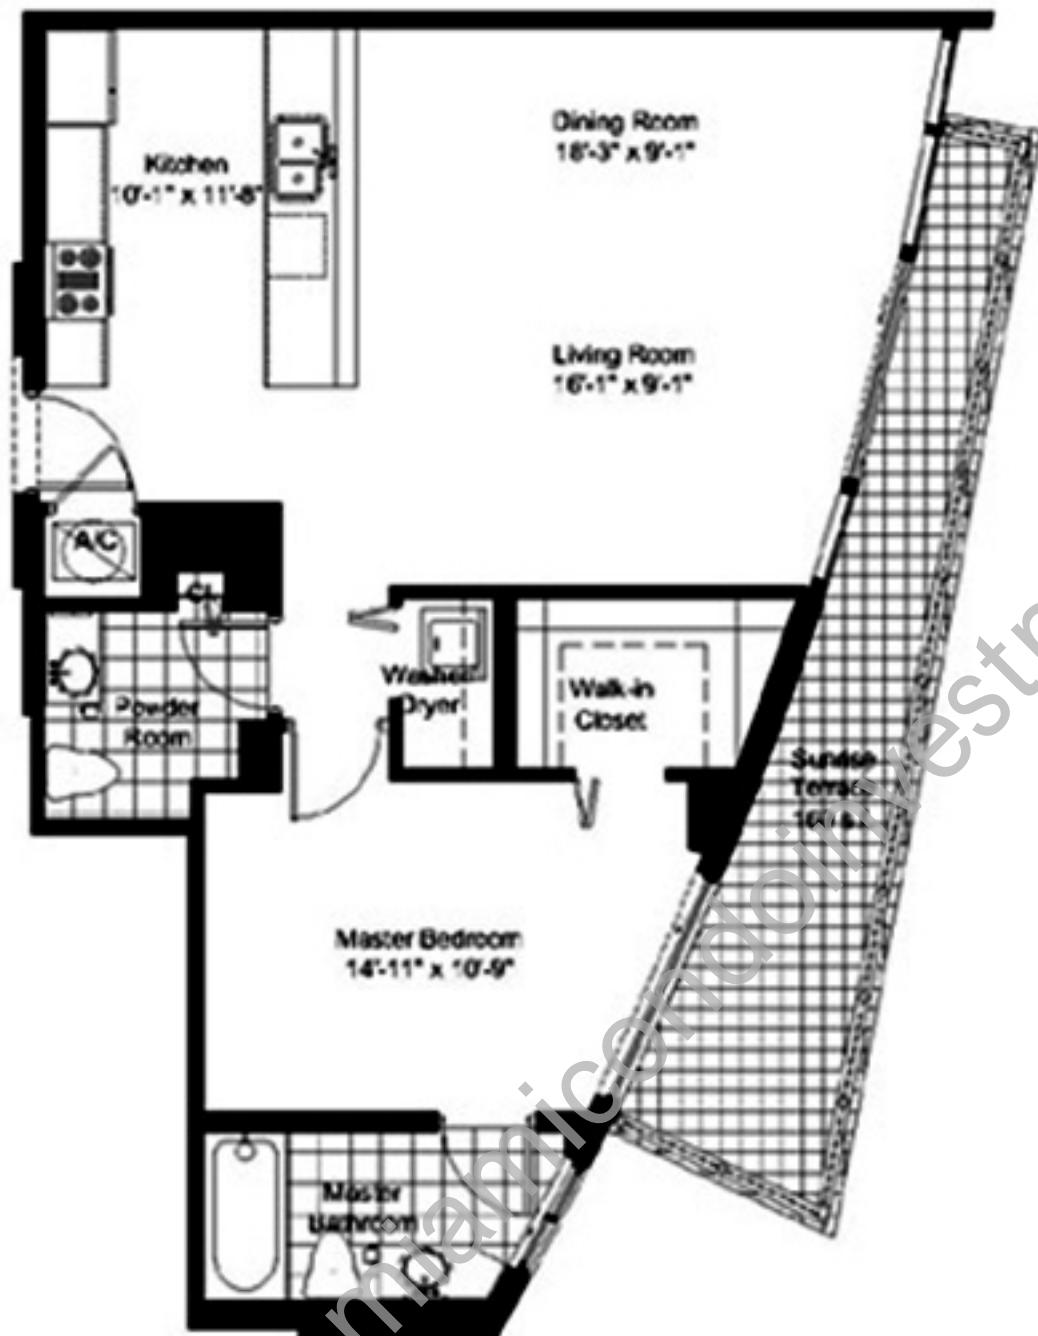

9th thru 26th FLOOR (TOWER)

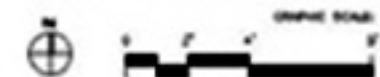


## UNIT 2-A

2 BEDROOM / 2½ BATH


UNIT S.F.	1,237 s.f.
TERRACE S.F.	291 s.f.
TOTAL S.F.	1,528 s.f.



Biscayne Bay

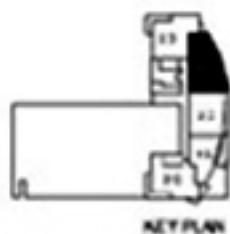

9th thru 26th FLOOR (TOWER)

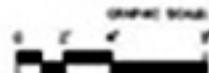


## UNIT 2-B

2 BEDROOM / 2 ½ BATH

UNIT S.F.	1,368 s.f.
TERRACE S.F.	176 s.f.
TOTAL S.F.	1,544 s.f.



Biscayne Bay

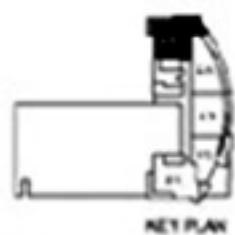

9th thru 26th FLOOR (TOWER)



## UNIT 2-C

2 BEDROOM / 2 ½ BATH

UNIT S.F.	1,508 s.f.
TERRACE S.F.	316 s.f.
TOTAL S.F.	1,824 s.f.



9th thru 26th FLOOR (TOWER)



GRAPHIC SCALE



## UNIT 2-D

2 BEDROOM / 2 ½ BATH

UNIT S.F.  
TERRACE S.F.  
TOTAL S.F.

1,285 s.f.  
185 s.f.  
1,471 s.f.

Biscayne Bay

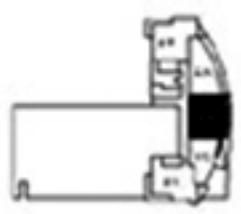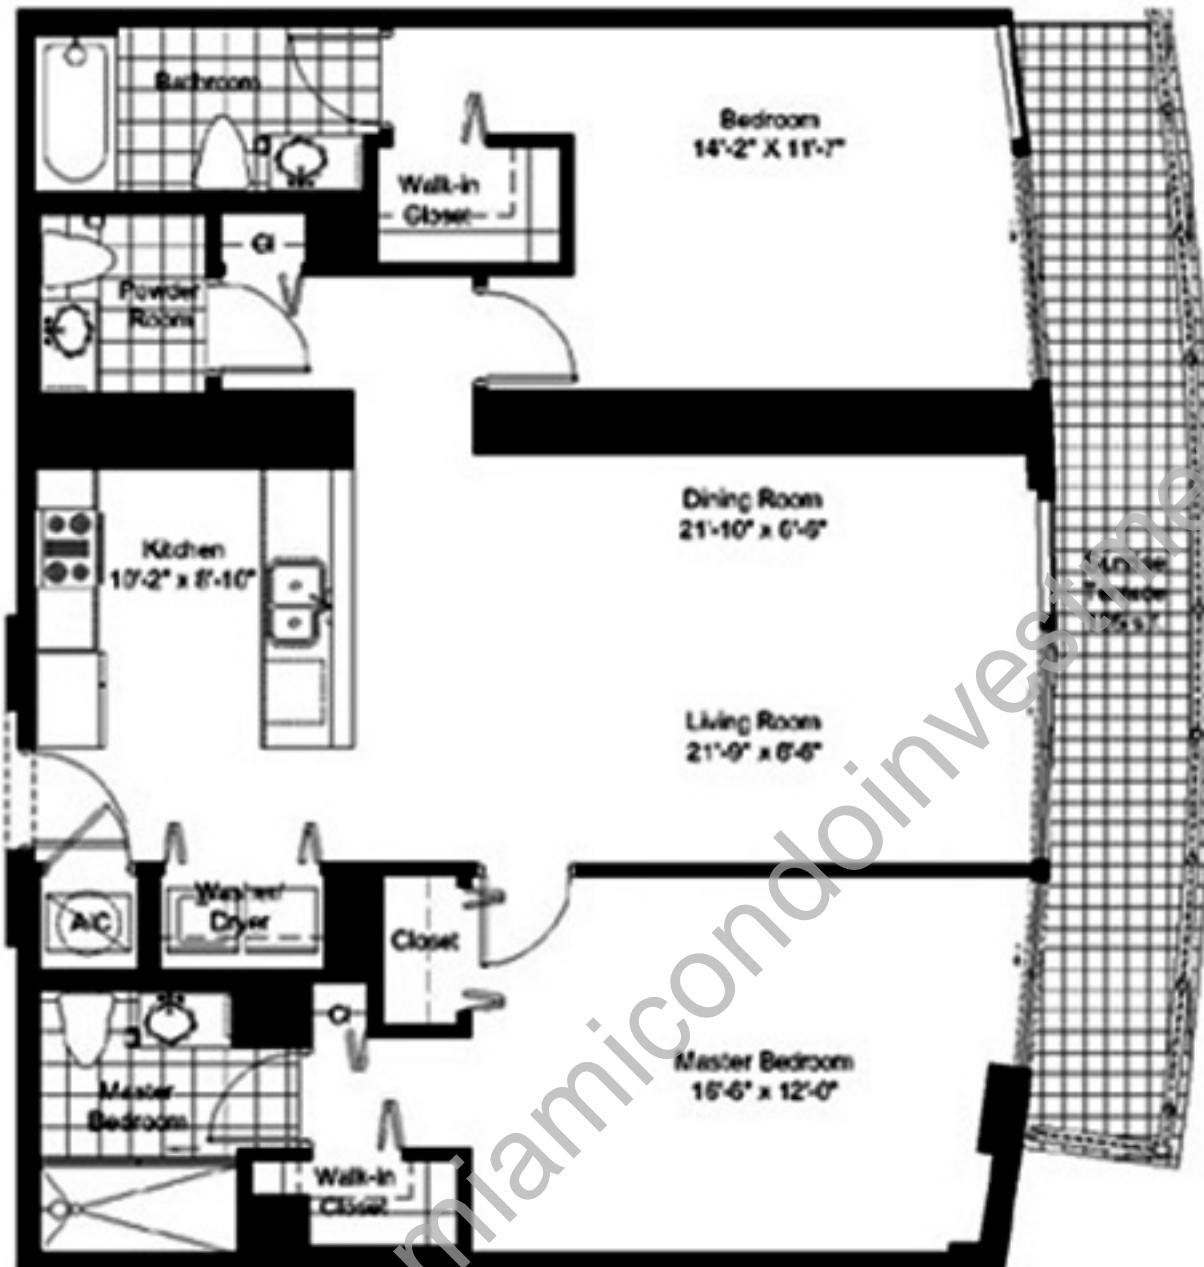


9th thru 26th FLOOR (TOWER)

NET PLAN  
NORTH SIDE

## UNIT 3-A


3 BEDROOM / 3½ BATH

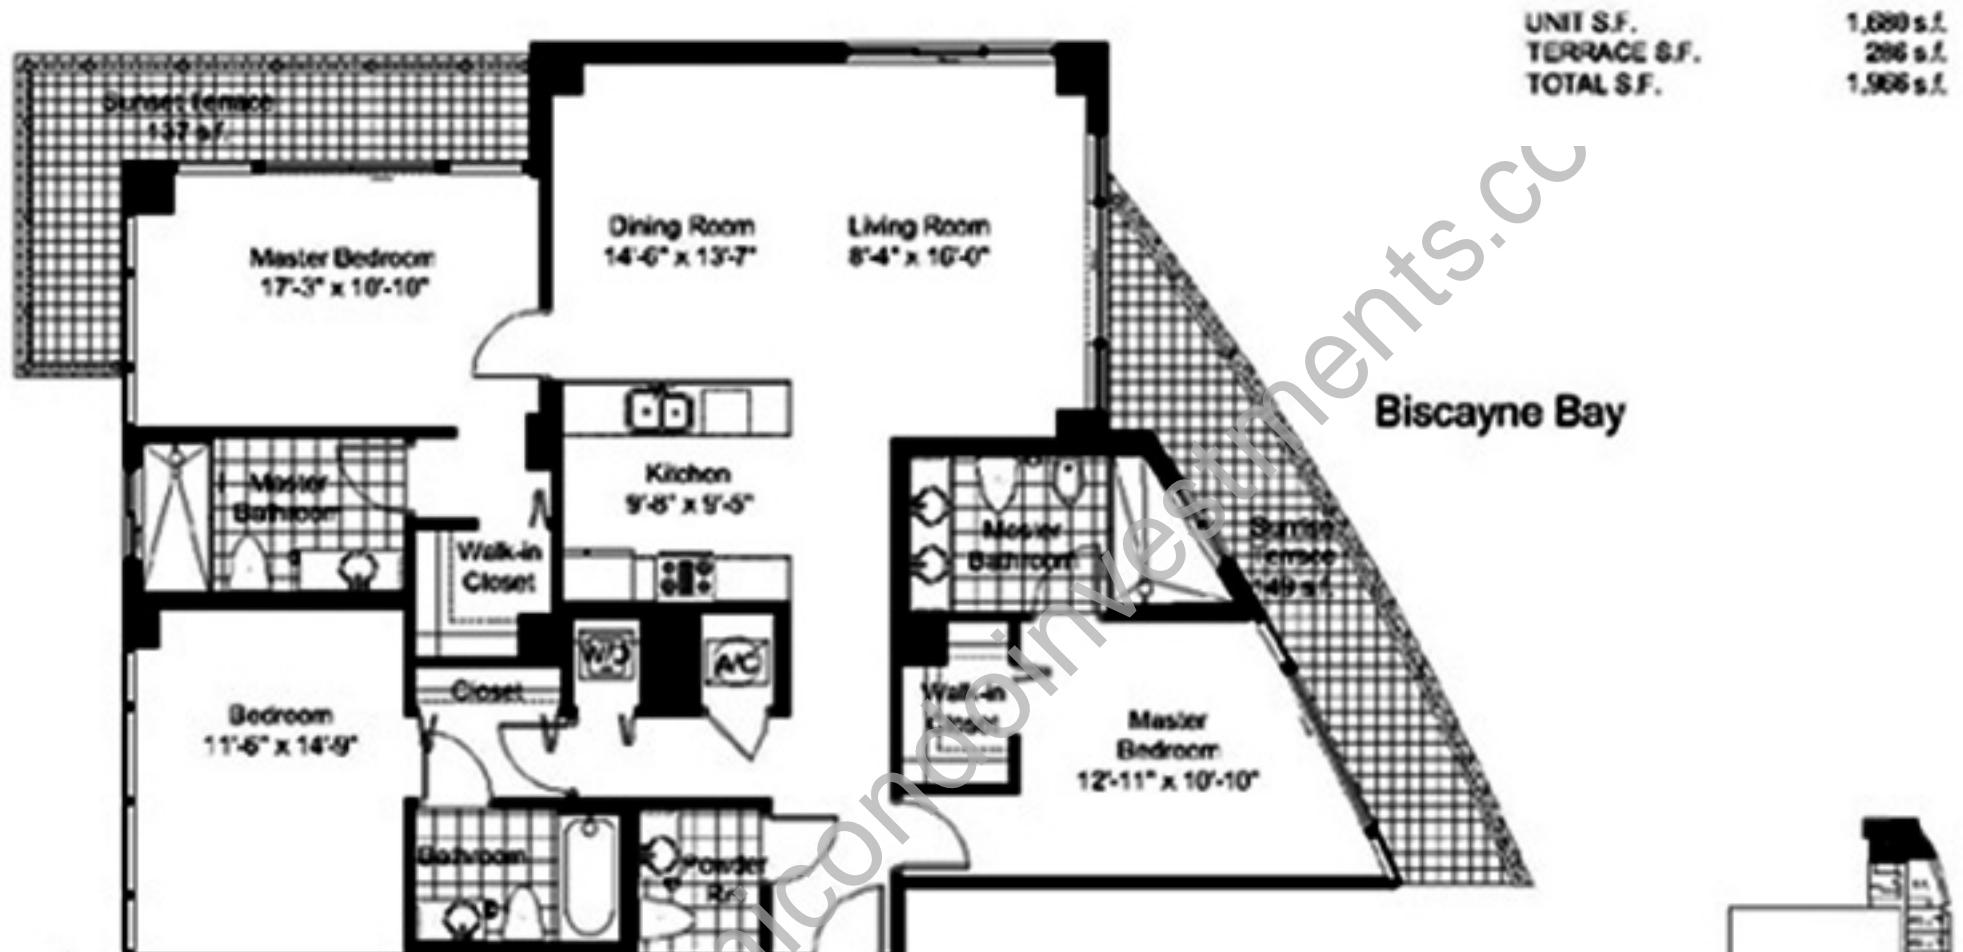


UNIT S.F.  
TERRACE S.F.  
TOTAL S.F.

1,680 s.f.  
286 s.f.  
1,966 s.f.

Biscayne Bay

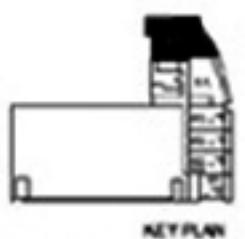


2nd thru 7th FLOOR (PARKING / LOFT)

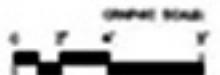

## UNIT LOFT-01

1 BEDROOM / 1½ BATH

ENTRY LEVEL S.F.	601 s.f.
MEZZ. LEVEL S.F.	311 s.f.
TERRACE S.F.	174 s.f.
TOTAL S.F.	1,086 s.f.

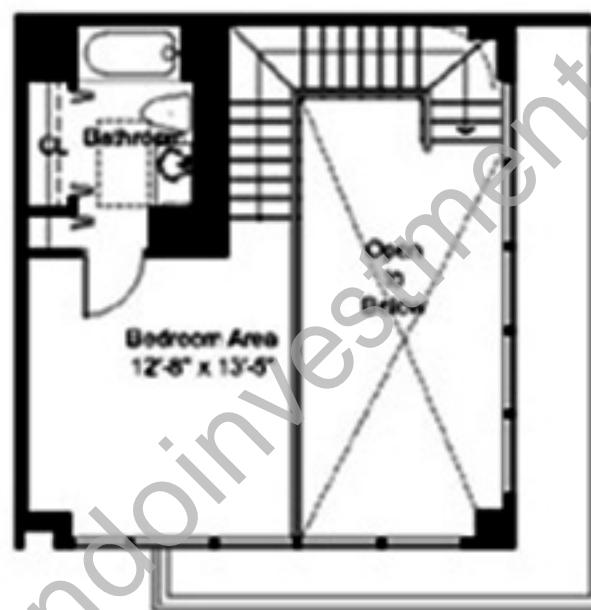

Biscayne Bay




2nd thru 7th FLOOR (PARKING / LOFT)


## UNIT LOFT-02

1 BEDROOM / 1½ BATH

ENTRY LEVEL S.F.	579 s.f.
MEZZ. LEVEL S.F.	362 s.f.
TERRACE S.F.	86 s.f.
TOTAL S.F.	1,027 s.f.

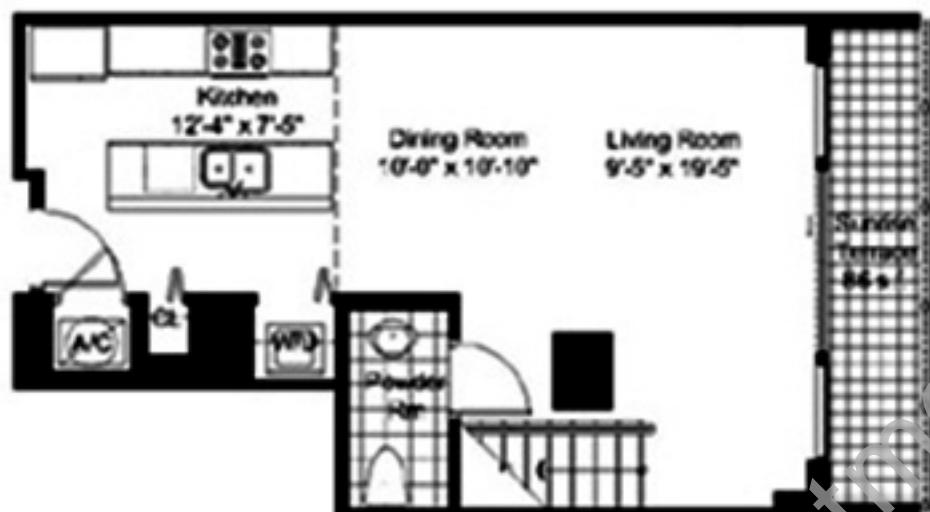

Biscayne Bay

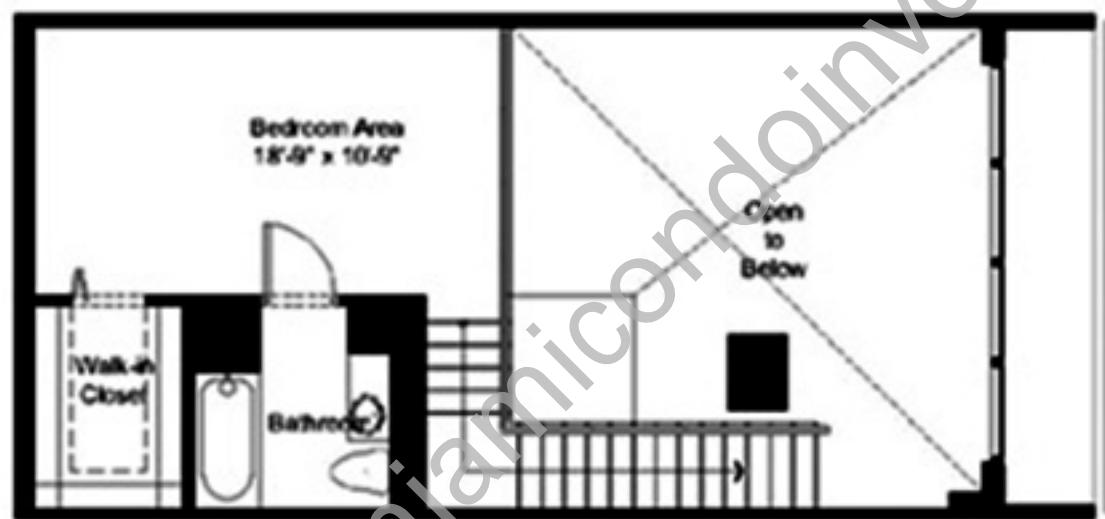


NET PLAN  
2nd thru 7th FLOOR (PARKING / LOFT)




## UNIT LOFT-03

1 BEDROOM / 1½ BATH

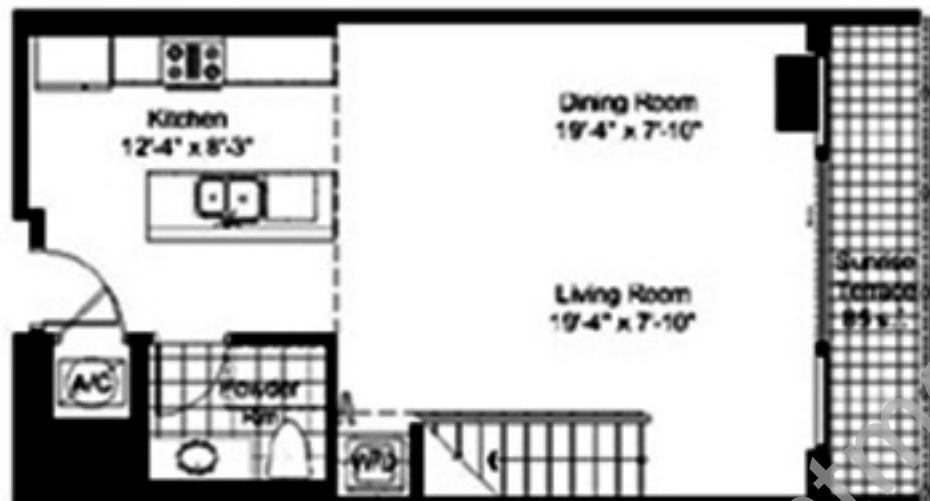

ENTRY LEVEL S.F.	637 s.f.
MEZZ. LEVEL S.F.	309 s.f.
TERRACE S.F.	85 s.f.
TOTAL S.F.	1,081 s.f.

Biscayne Bay

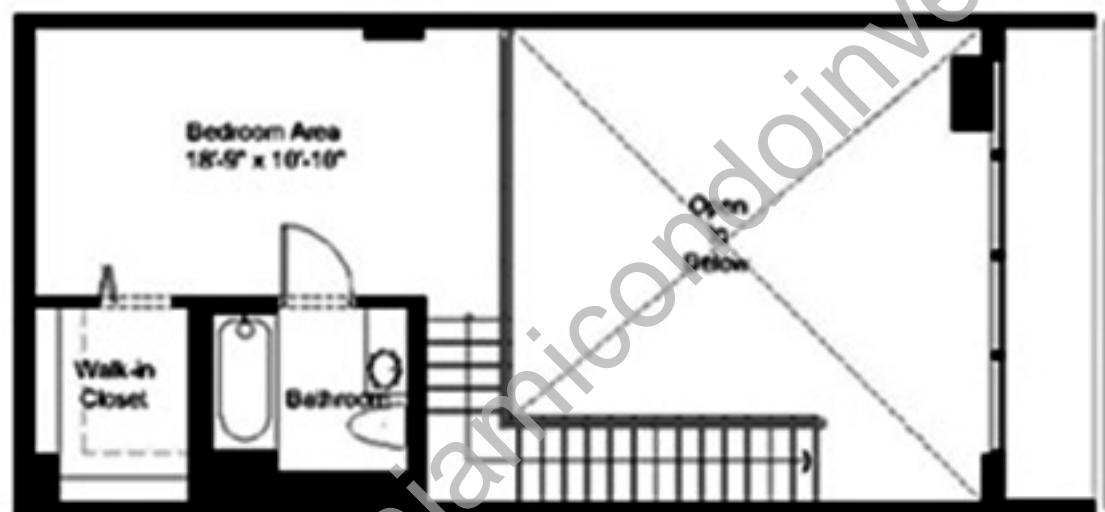


2nd thru 7th FLOOR (PARKING / LOFT)



## UNIT LOFT-04

1 BEDROOM / 1 ½ BATH

ENTRY LEVEL S.F.	614 s.f.
MEZZ. LEVEL S.F.	300 s.f.
TERRACE S.F.	64 s.f.
TOTAL S.F.	1,038 s.f.

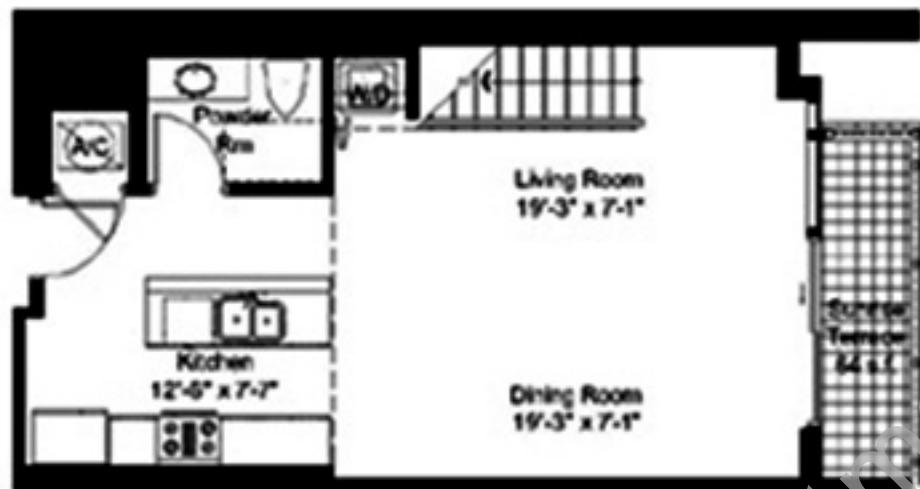

Biscayne Bay

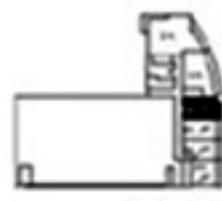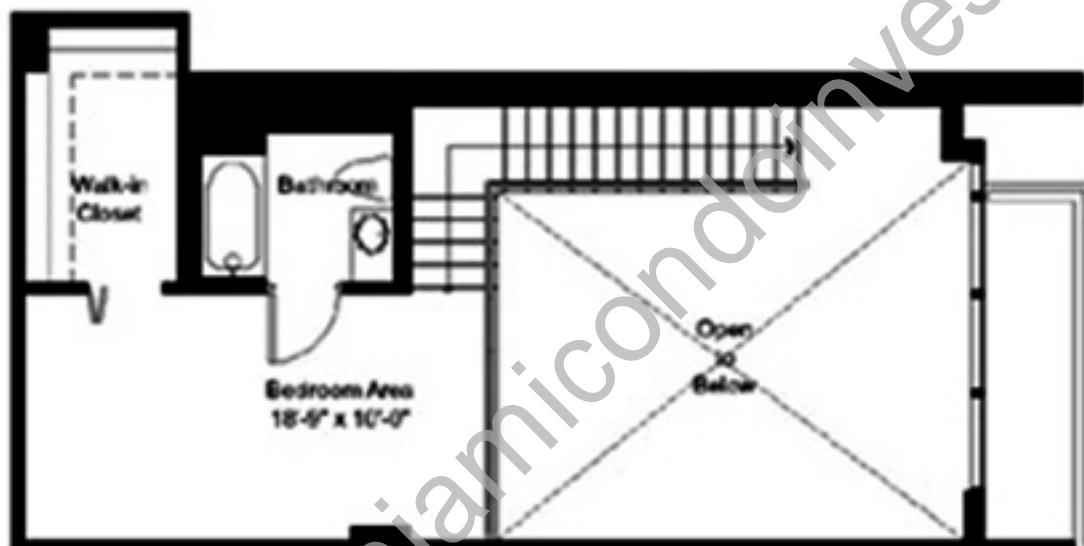

2nd thru 7th FLOOR (PARKING / LOFT)




## Penthouse I-01

2 BEDROOM / 2½ BATH + DEN


UNIT S.F.  
TERRACE S.F.  
TOTAL S.F.

1,770 s.f.  
334 s.f.  
2,104 s.f.

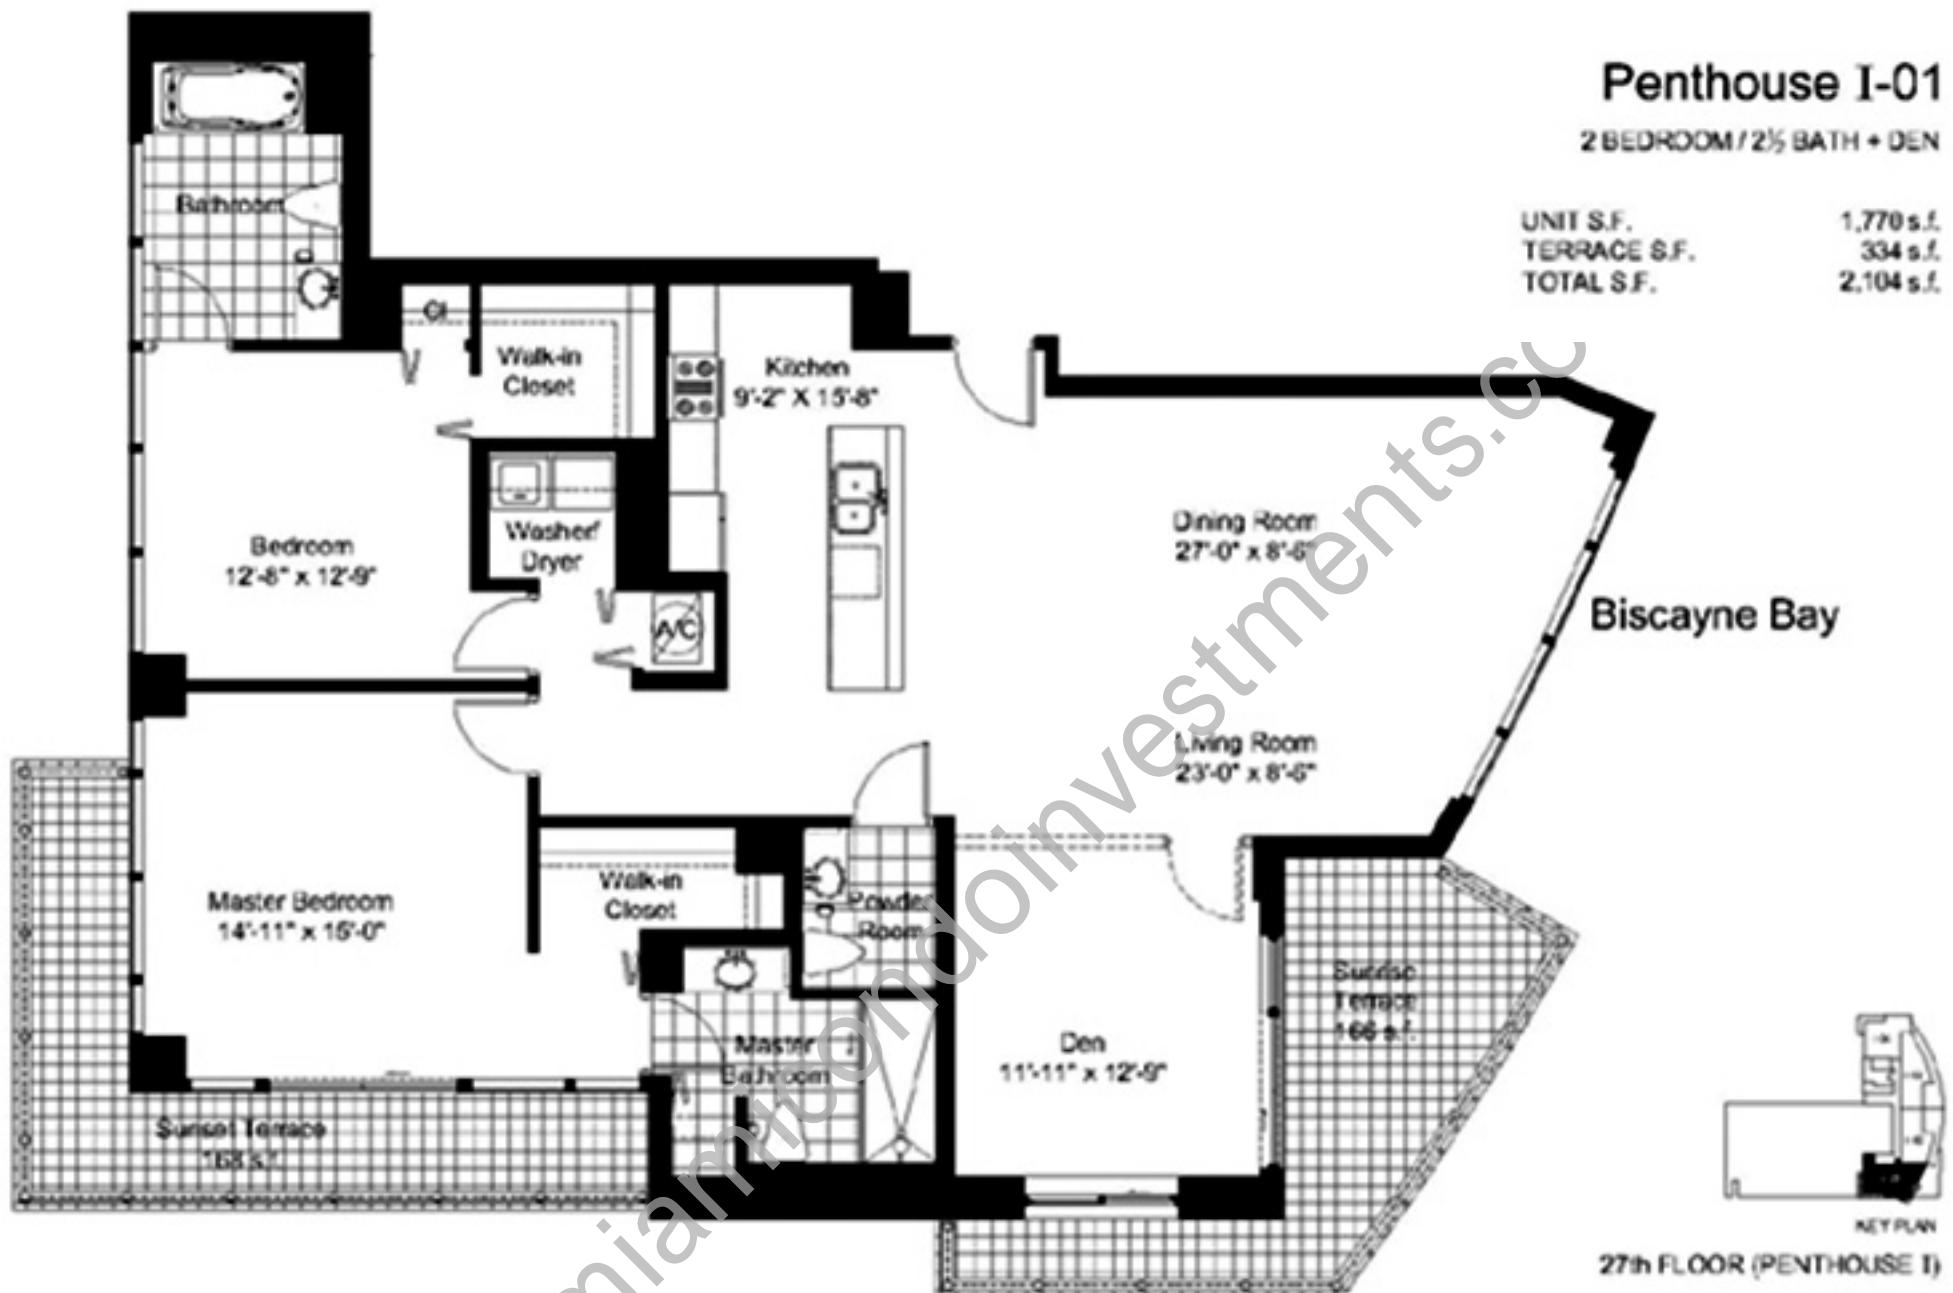

27th FLOOR (PENTHOUSE I)



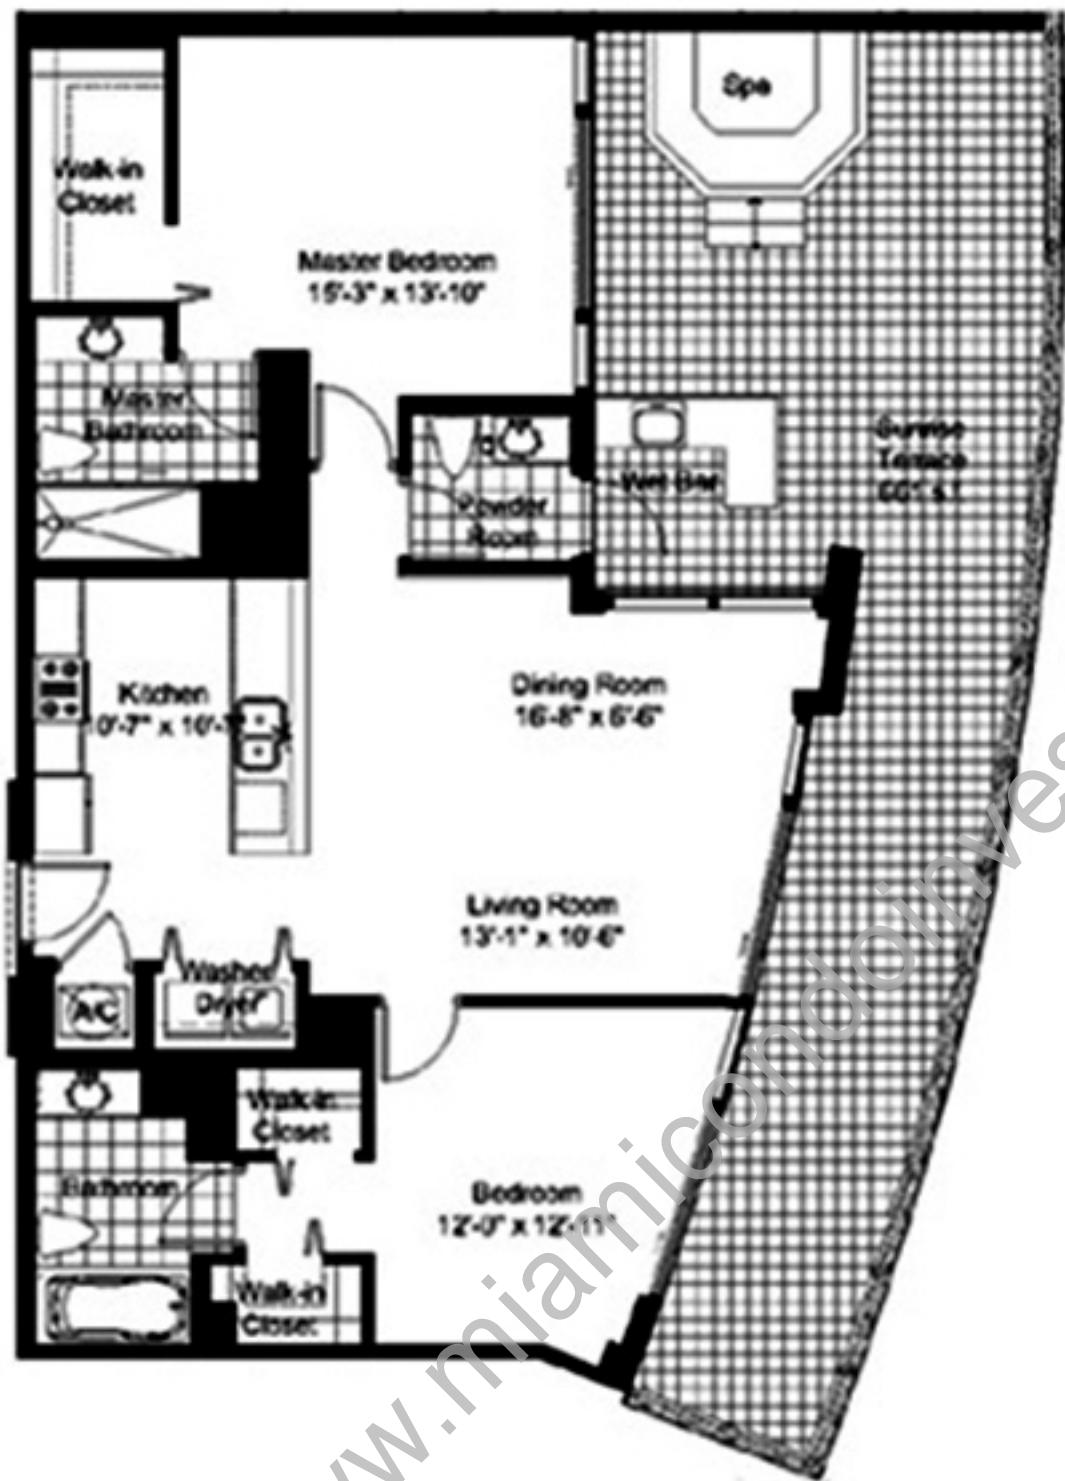


## Penthouse I-02

2 BEDROOM / 2½ BATH

UNIT S.F.	1,310 s.f.
TERRACE S.F.	661 s.f.
<b>TOTAL S.F.</b>	<b>1,971 s.f.</b>

Biscayne Bay

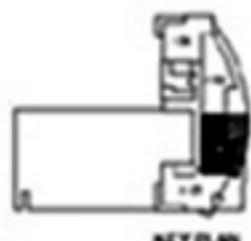

27th FLOOR (PENTHOUSE I)



## Penthouse I-03

2 BEDROOM / 2½ BATH

UNIT S.F.	1,425 s.f.
TERRACE S.F.	732 s.f.
TOTAL S.F.	2,157 s.f.




Biscayne Bay



KEY PLAN

27th FLOOR (PENTHOUSE I)

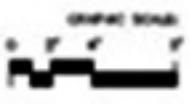

## Penthouse I-04


2 BEDROOM / 2 1/2 BATH

UNIT S.F.  
TERRACE S.F.  
TOTAL S.F.

1,368 s.f.  
218 s.f.  
1,586 s.f.



Biscayne Bay

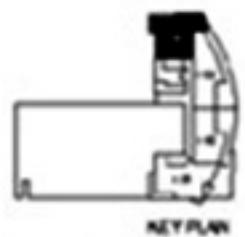

27th FLOOR (PENTHOUSE I)





## Penthouse II-01

4 BEDROOM / 4½ BATH • UTILITY RM

UNIT S.F.  
TERRACE S.F.  
TOTAL S.F.


3,369 s.f.  
754 s.f.  
4,113 s.f.

Biscayne Bay



28th FLOOR (PENTHOUSE II)



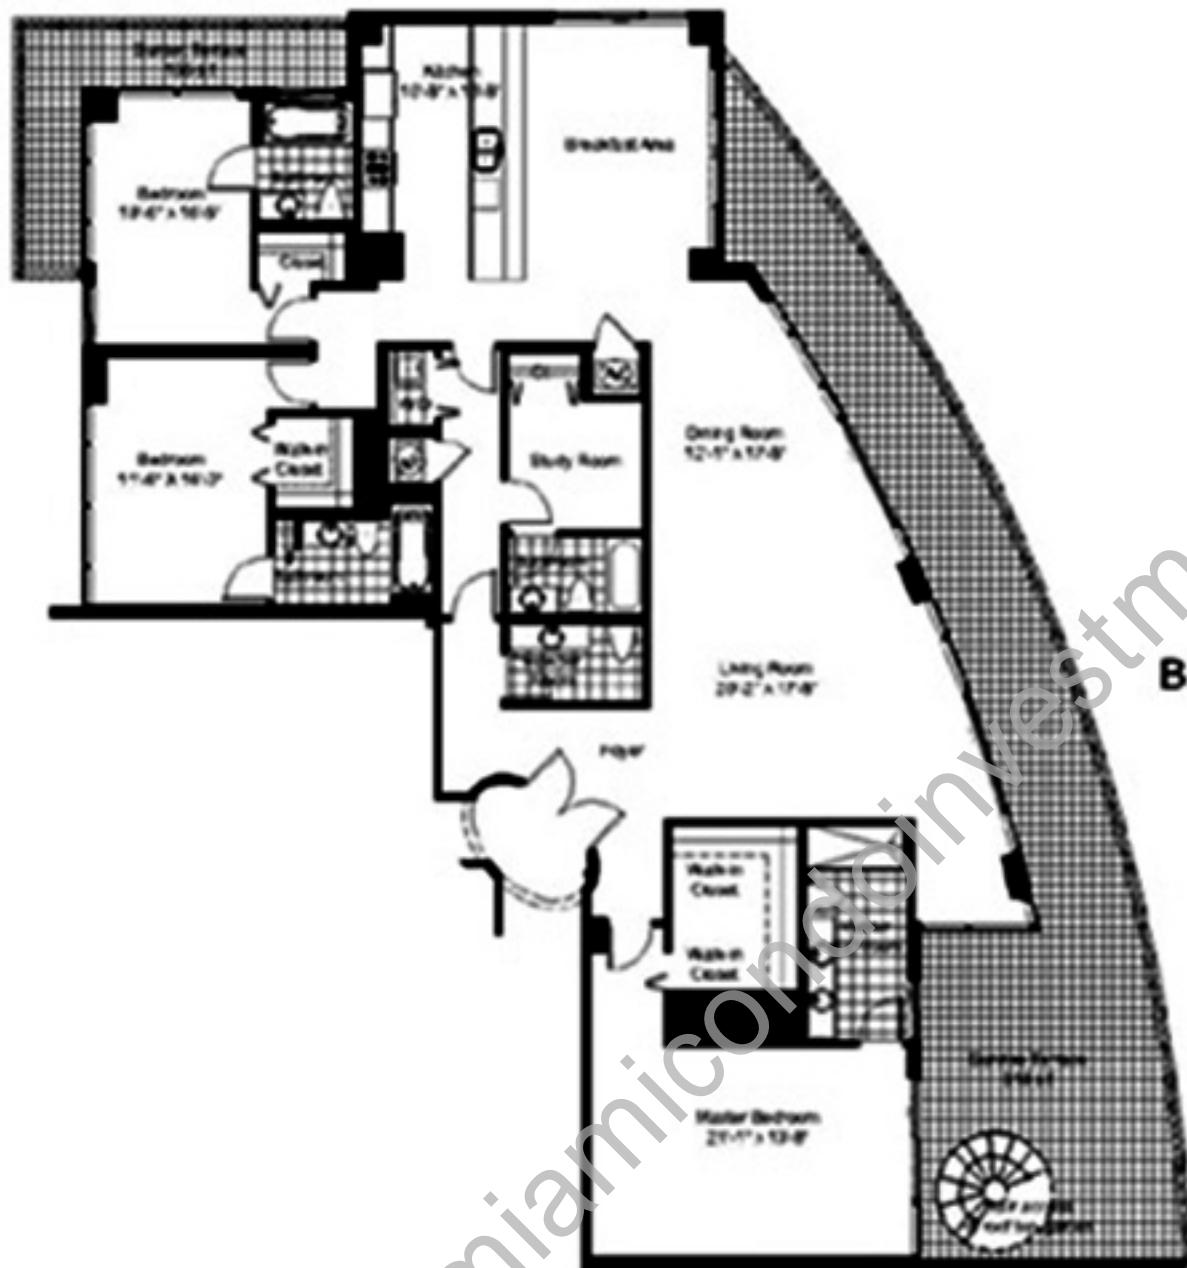

Penthouse II-02

**3 BEDROOM / 4½ BATH • STUDY**

UNIT S.F.	2,897 s.f.
TERRACE S.F.	965 s.f.
<b>TOTAL S.F.</b>	<b>3,862 s.f.</b>

Biscayne Bay



28th FLOOR (PENTHOUSE II)

