



ST REGIS
MIAMI
THE RESIDENCES

The Villas



An Extraordinary Home, An Exquisite Life

The Villas are the consummate expression of The St. Regis Residences, Miami. They exude discretion and unmatched luxury, while offering the intimacy of a secluded seaside sanctuary alongside the service and amenities that St. Regis is known for. With only two Villas on the entirety of the vast property, these are true limited-edition homes.





condoinvestments.com

Signature St. Regis Hospitality

Experience the privacy of your own remarkable bayfront retreat with the legendary hospitality of St. Regis.





A Panoramic Perspective



Glass window walls showcasing sweeping views of luminous Biscayne Bay are an invitation to savor every moment of life by the shore. Opening onto the outdoor deck, the living room shares a breezy, loftlike space with the open chef's kitchen and dining room.

A Culinary Centerpiece

Elegantly designed for maximum functionality and versatility, the kitchen opens a world of possibilities—from bright coffee-fueled mornings, to cozy evenings gathered around the island, to catered dinner parties. Here in the heart of the home, modern appliances and millwork handcrafted in Italy establish an elevated aesthetic combining clean, contemporary lines and traditional touches.





Elegance Redefined

Step into single-family home living at The St. Regis Residences, Miami. Make your way up the grand staircase to the upper floor and continue to the roof terrace. Or meander through the main level with its extensive private quarters, entertaining areas, and outdoor deck. Both Villas, meticulously curated by renowned architecture firm Robert A.M. Stern Architects, offer an unparalleled sense of refinement and elegance.



The Best of Both Worlds

An immense roof deck reimagines indoor-outdoor living at its most magnificent. An immaculate family room welcomes residents and guests to bask in bird's-eye views of Biscayne Bay, regardless of the weather. Just steps away, thoughtfully landscaped outdoor lounges, a rooftop dining room with grilling kitchen, and a swimming pool with spa exemplify The St. Regis Residences, Miami at their most magical and exclusive.



Rest & Recharge

Spacious, light-filled, and boasting enviable views of the bay, the bedrooms—each with their own en suite bath—are private havens designed to inspire the day or embrace the night. Promising the dreamiest of dreams, the tranquil primary bedroom has direct terrace access, two oversized walk-in closets, and a decadent midnight bar for late-night snacks or morning coffee.







Bathe in Bliss



The showpiece of the grand master bath, the freestanding tub certainly makes a splash. Pared down and sinuous, the sculptural piece aspires to the level of art. Positioned to capture views of the Miami horizon in multiple directions, it is the ideal place for personal renewal and spa-like relaxation.

The Tower

Stunning views of the Miami skyline, Biscayne Bay, and the Atlantic Ocean

Porte-cochère with commissioned art installation and signature water feature

Private residential lobby attended 24/7

24-hour concierge and Butler

On-site valet parking and self-parking spaces

EV charging stations

Luxury house car service

The Villas

Private enclosed two-car garage with direct access to the residence

Double-door entry opens to foyer with grand staircase

Up to 12'-6" high ceilings in living areas

Stone flooring throughout

European wood doors

Service floor with laundry, storage, and windowed service suite

Integrated smart home technology

Private internal elevator connects all service and living levels within the residence

Private roof deck with pool, spa, and summer kitchen

Kitchens

Gourmet kitchen with custom Italian cabinetry designed by Rockwell Group

Natural stone countertops and backsplashes

Fully integrated Sub-Zero and Wolf appliance packages, including:

- *Paneled refrigerator*
- *Paneled freezer*
- *Full-height wine refrigerator*
- *Gas cooktop*
- *Two convection ovens*
- *Steam oven*
- *Microwave*
- *Coffee maker*
- *Dornbracht fixtures*

Primary Suite

Oversized walk-in closets

Midnight bar

Stone top vanities with Dornbracht fixtures

Oversized natural stone showers and freestanding bathtub

Private water closets with Toto toilets

The foregoing items are subject to the provisions of Section 14 and Section 15 of the Agreement. Additionally, Buyer understands and agrees that at this time, all features, building specs and Finishes are proposed only and that in new construction multi-story developments, appliances, materials and Finishes are not purchased until shortly before completion of the Building. As such, while the described features are representative of the types of items currently contemplated, actual items will only be determined as construction of the project progresses. As such, Buyer authorizes Seller, in its sole discretion: (i) to make changes of suppliers, manufacturers, brand names, or items and/or (ii) to modify the design concept and/or the list of standard features or make substitutions for equipment, material, appliances, brands, colors, models, etc., with items which in Seller's opinion are of equal or better quality (regardless of cost). THE INFORMATION PROVIDED, INCLUDING SPECIFICATIONS, MODELS AND BRANDS, IS BASED UPON PRELIMINARY DEVELOPMENT PLANS AND IS SOLELY FOR INFORMATIONAL PURPOSES, AND IS SUBJECT TO CHANGE WITHOUT NOTICE.

The Amenities

Approximately 50,000 SF of interior and exterior amenity space

On-premises fine-dining restaurant by MICHELIN-starred chef Fabio Trabocchi

Exclusive beach club access

Parklike grounds and lush terraces by Swiss landscape design firm Enea Garden Design

State-of-the-art media room

Business center with coffee bar and conference rooms

Children's entertainment room

Teen video game lounge

Programmable multisport simulator

Salon equipped for beauty services*

Pet spa, grooming, and dog-walking services*

Private, secure climate-controlled storage

House bicycles

Private marina

Guest suites

Holistic Wellness Living

Fully equipped fitness center with stunning views

Curated wellness programming by The Wright Fit

Relaxation area

Indoor lap pool with natural lighting

Pilates and yoga studio

Salt spa rooms

Sauna, cold plunge pool, and steam room

State-of-the-art treatment rooms

Resort-Style Pool Decks

Two pools including bayfront and sunset views

Poolside bars and cafés

Bayfront garden with comfortable seating areas

Pickleball court

Sky Bar & Lounges

Double-height sky bar and lounge with sweeping water views

Signature St. Regis Cognac Room

Traditional St. Regis Drawing Room

Billiards room

Catering kitchen

Technologies

Keyless residential entry

Smart home climate and lighting control systems


State-of-the-art fiber-optic Wi-Fi service throughout residences and amenity spaces

Easy-to-use St. Regis residents-only app

Unrivaled Service & Rituals

Since its founding nearly a century ago, the St. Regis has been renowned for its tradition of innovation and its commitment to impeccable service. From the signature Bloody Marys and legendary Butler Service to the afternoon teas and midnight suppers, The St. Regis Residences, Miami deliver an everyday residential only lifestyle that is generous, professional, anticipatory, and personal.



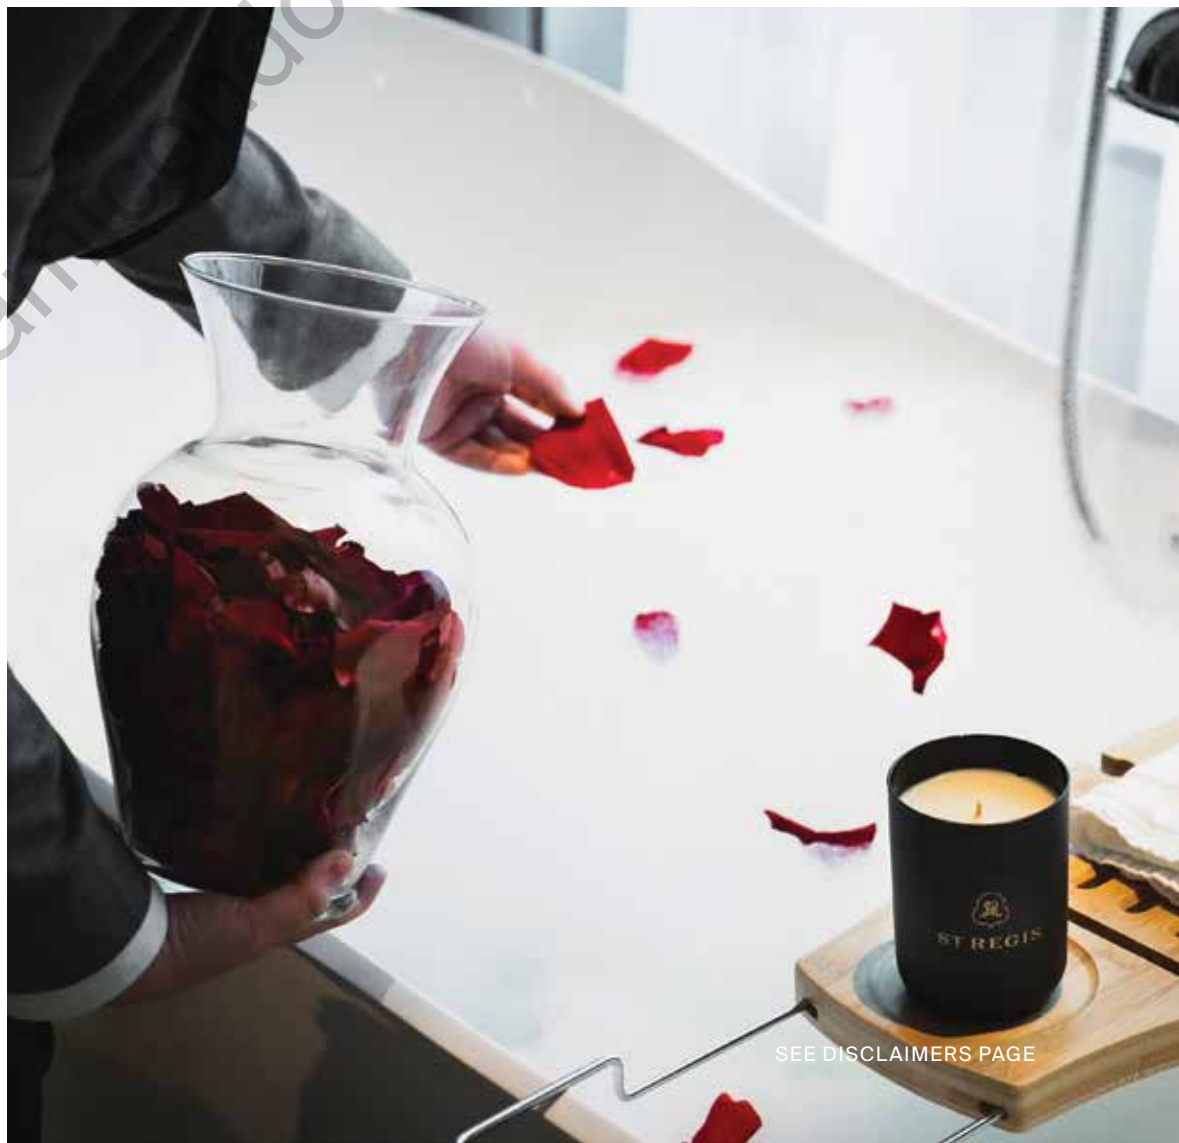


Floor Plans

www.miamicondoinvestments.com

www.miamicondoinvestments.com

www.miamicondoinvestments.com

Villa A

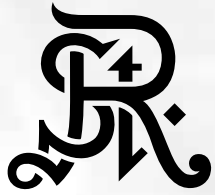

Villa A

LOWER LEVEL

LOWER LEVEL INTERIOR

1,714 SF | 160 SQM

TOTAL INTERIOR

7,657 SF | 713 SQM

TOTAL EXTERIOR

2,718 SF | 253 SQM

5 BEDROOMS

6 BATHROOMS

2 POWDER ROOMS

PRIVATE GARAGE


PRIVATE ROOF DECK

PRIVATE POOL & SPA

SUMMER KITCHEN

WINDOWED SERVICE SUITE

INTERNAL ELEVATOR

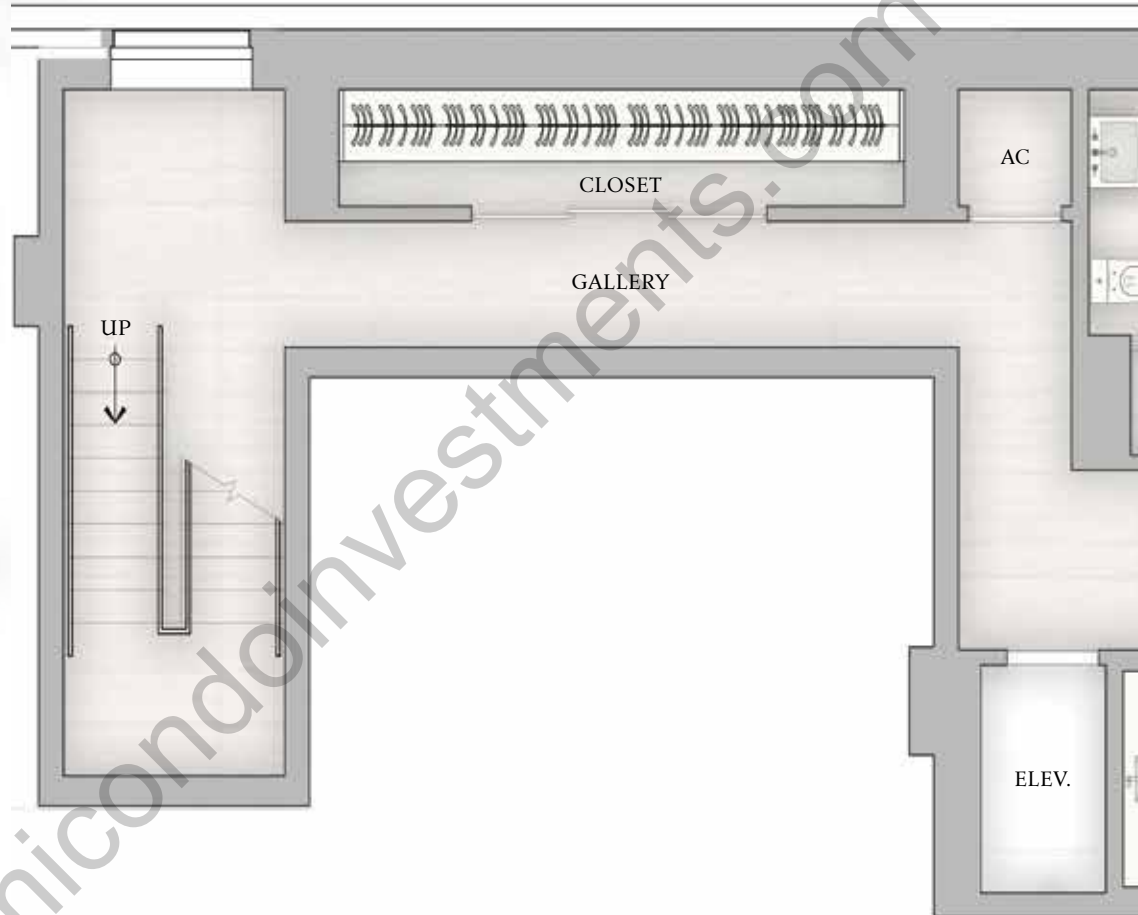

The dimensions stated for this Unit floor plan are approximate because there are various recognized methods for calculating the square footage of a Unit. The square footage stated here is calculated for cutouts, curves, or architectural features. This method typically results in quoted dimensions greater than the dimensions that would be determined by using other accepted methods. The definition forth in the Developer's prospectus may result in a square footage calculation less than the method used here. Dimensions and Unit configuration may change during construction. The furniture illustration is for illustrative purposes only and does not represent actual furniture. Consult the Developer's prospectus to understand the calculation of the Unit square footage and dimensions and what is included with purchase. Prices are not based on the square footage.


ORAL REPRESENTATIONS CANNOT BE RELIED UPON AS CORRECTLY STATING REPRESENTATIONS OF THE DEVELOPER. FOR CORRECT REPRESENTATIONS, MAKE REFERENCE TO THIS BROCHURE AND TO THE DOCUMENTS. The St. Regis Residences, Miami are developed by 1809 Brickell Property Owner, LLC ("Developer"). The St. Regis Residences, Miami are not owned, developed, or sold by Marriott International, Inc. or its affiliates. The accuracy of any of the statements or representations made about the project by Developer, sketches, renderings, or photographs depicting a floor plan are proposed only and the Developer reserves the right to change them without notice. Locations and layouts of windows, doors, closets, plumbing fixtures, and structural and architectural design elements may vary from concept to actual construction. All depictions of appliances, plumbing fixtures, and furniture are for illustrative purposes only and do not represent actual items. Plans are conceptual and such drawings shown should not be relied upon as representations, express or implied, of the final detail of The St. Regis Residences, Miami or any Unit. There is no guarantee that the Residences, Miami. Consult the prospectus of the Developer to understand this offering, the amenities, the proposed budgets, terms, conditions, specifications, fees, Unit dimensions, site plans, and to learn more. time and without notice and do not include optional features, design packages, furniture packages, or premiums for upgrades to any Unit. © 1809 Brickell Property Owner, LLC 2024.

ST REGIS
MIAMI
THE RESIDENCES



and from the exterior boundaries of the exterior walls to the centerline of interior demising walls without deductions of "Unit" and the calculation method to be relied upon is set forth in Developer's prospectus and the method set forth is not included with purchase; the floorplan layout is not a guaranty on your use of space but is one example of a possible layout no matter the method of calculation of Unit dimensions and all prices are subject to change at any time.

DOCUMENTS REQUIRED BY SECTION 718.503, FLORIDA STATUTES, TO BE FURNISHED BY A DEVELOPER TO A BUYER OR LESSEE. The Developer uses the St. Regis marks under a license from Marriott, which has not confirmed the right to modify, revise, or withdraw any or all of the same in Developer's sole discretion without prior notice. Fixtures, counters, countertops, cabinets, soffits, floor coverings, and other matters of design and décor detail or floor plan at any proposed hotel brands will be involved as depicted or at all upon, or following, the completion of The St. Regis. Buyer should learn what is included with purchase and by payment of regular assessments. All prices are subject to change at any

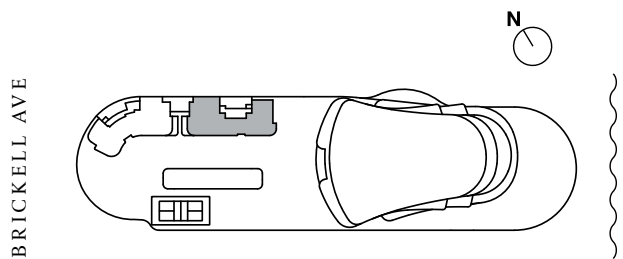



Villa A

MAIN LEVEL

MAIN LEVEL INTERIOR

2,697 SF | 251 SQM

MAIN LEVEL EXTERIOR

635 SF | 59 SQM

TOTAL INTERIOR

7,657 SF | 713 SQM

TOTAL EXTERIOR

2,718 SF | 253 SQM

5 BEDROOMS

6 BATHROOMS

2 POWDER ROOMS

PRIVATE GARAGE


PRIVATE ROOF DECK

PRIVATE POOL & SPA

SUMMER KITCHEN

WINDOWED SERVICE SUITE


INTERNAL ELEVATOR

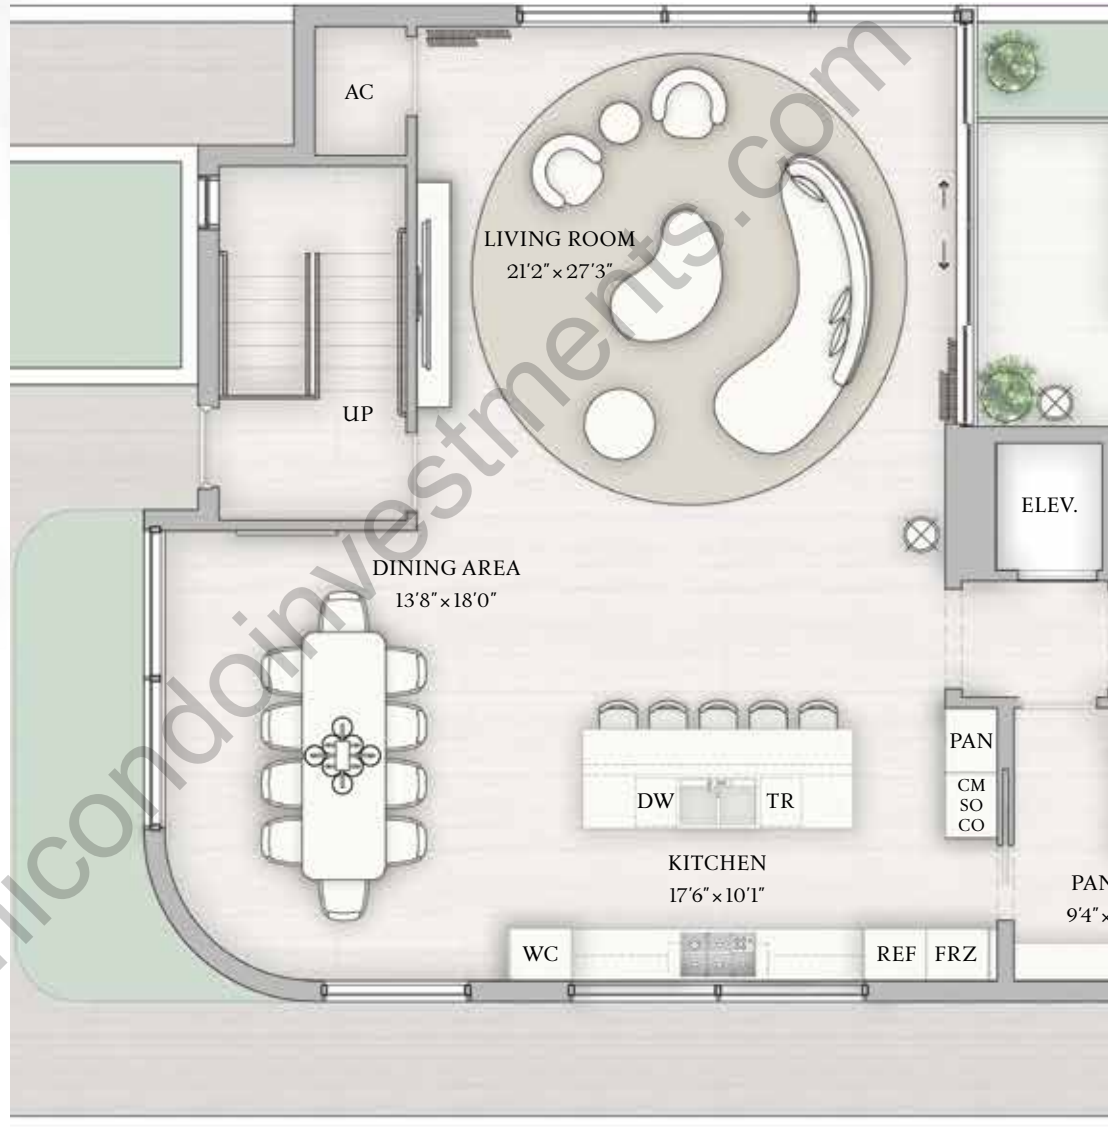

The dimensions stated for this Unit floor plan are approximate because there are various recognized methods for calculating the square footage of a Unit. The square footage stated here is calculated for cutouts, curves, or architectural features. This method typically results in quoted dimensions greater than the dimensions that would be determined by using other accepted methods. The definition forth in the Developer's prospectus may result in a square footage calculation less than the method used here. Dimensions and Unit configuration may change during construction. The furniture illustration is for illustrative purposes only and does not represent actual furniture. Consult the Developer's prospectus to understand the calculation of the Unit square footage and dimensions and what is included with purchase. Prices are not based on the square footage of the Unit.


ORAL REPRESENTATIONS CANNOT BE RELIED UPON AS CORRECTLY STATING REPRESENTATIONS OF THE DEVELOPER. FOR CORRECT REPRESENTATIONS, MAKE REFERENCE TO THIS BROCHURE AND TO THE DOCUMENTS. The St. Regis Residences, Miami are developed by 1809 Brickell Property Owner, LLC ("Developer"). The St. Regis Residences, Miami are not owned, developed, or sold by Marriott International, Inc. or its affiliates. The accuracy of any of the statements or representations made about the project by Developer, sketches, renderings, or photographs depicting a floor plan are proposed only and the Developer reserves the right to change them without notice. Locations and layouts of windows, doors, closets, plumbing fixtures, and structural and architectural design elements may vary from concept to actual construction. All depictions of appliances, plumbing fixtures, and furniture are for illustrative purposes only and do not represent actual items. Plans are conceptual and such drawings shown should not be relied upon as representations, express or implied, of the final detail of The St. Regis Residences, Miami or any Unit. There is no guarantee that the Residences, Miami. Consult the prospectus of the Developer to understand this offering, the amenities, the proposed budgets, terms, conditions, specifications, fees, Unit dimensions, site plans, and to learn more. Time and without notice and do not include optional features, design packages, furniture packages, or premiums for upgrades to any Unit. © 1809 Brickell Property Owner, LLC 2024.

ST REGIS
MIAMI
THE RESIDENCES

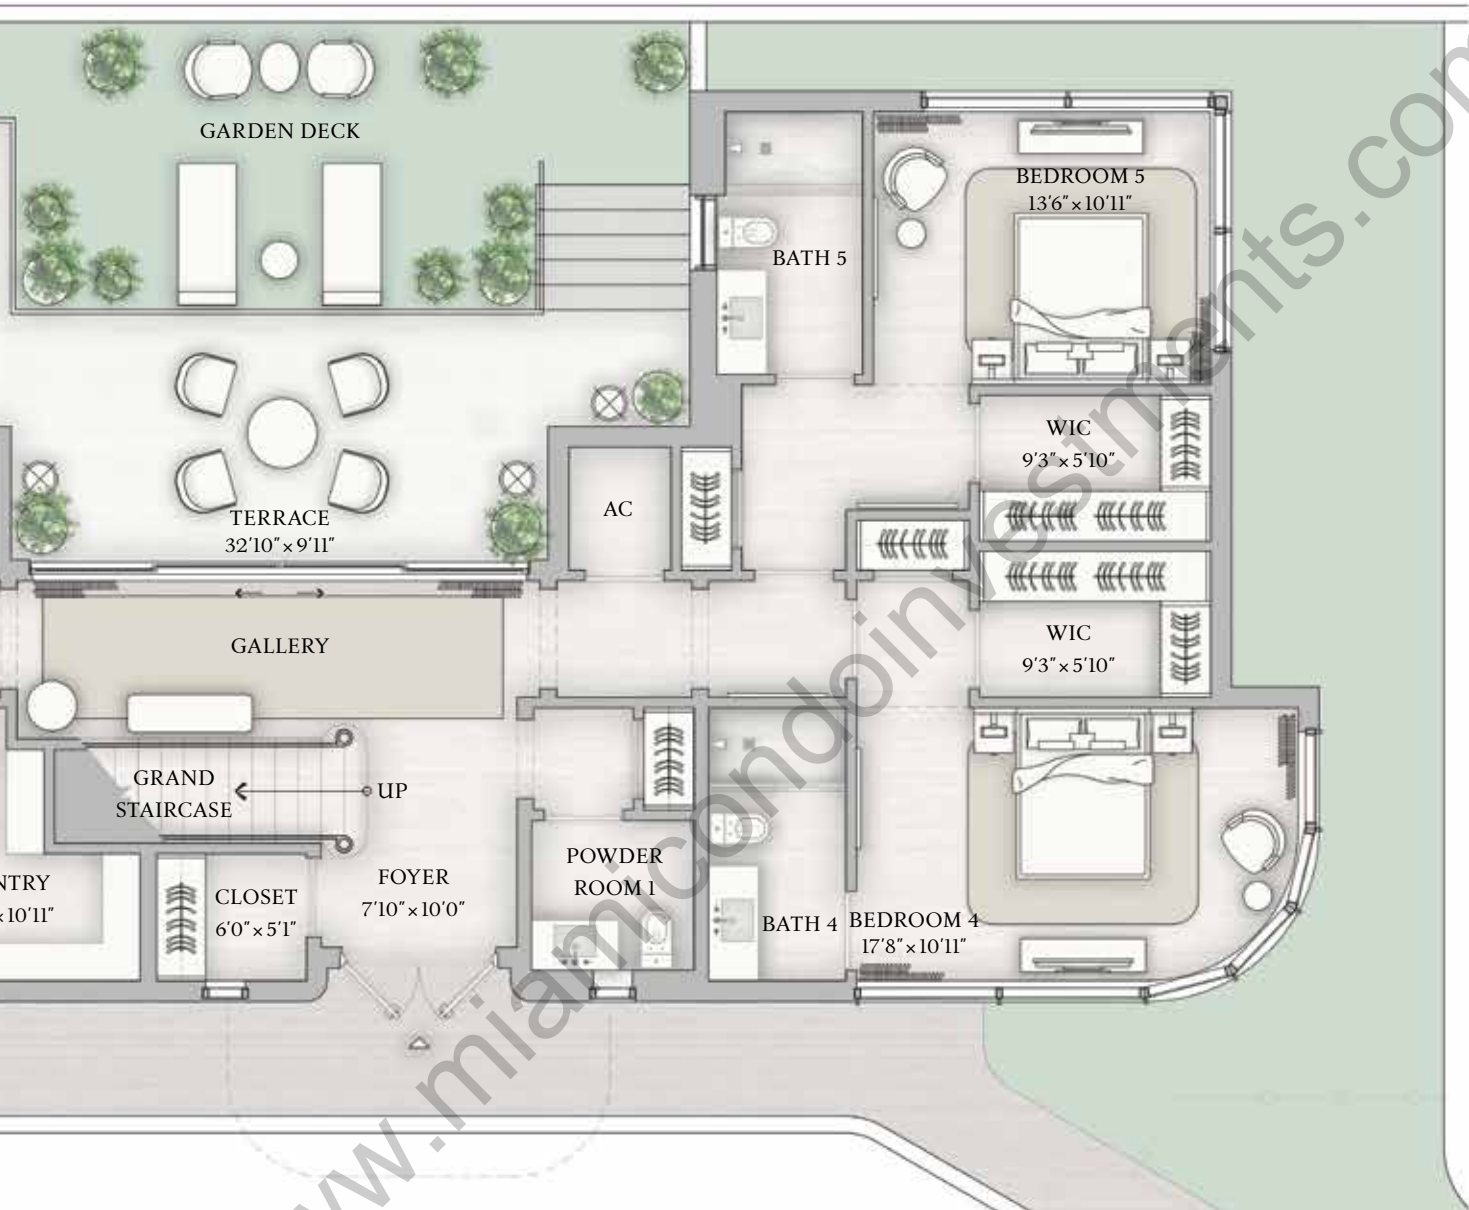

from the exterior boundaries of the exterior walls to the centerline of interior demising walls without deductions of "Unit" and the calculation method to be relied upon is set forth in Developer's prospectus and the method set forth is not included with purchase; the floorplan layout is not a guaranty on your use of space but is one example of a possible layout no matter the method of calculation of Unit dimensions and all prices are subject to change at any time.

DOCUMENTS REQUIRED BY SECTION 718.503, FLORIDA STATUTES, TO BE FURNISHED BY A DEVELOPER TO A BUYER OR LESSEE. The Developer uses the St. Regis marks under a license from Marriott, which has not confirmed the right to modify, revise, or withdraw any or all of the same in Developer's sole discretion without prior notice. Fixtures, counters, countertops, cabinets, soffits, floor coverings, and other matters of design and décor detail or floor plan at any proposed hotel brands will be involved as depicted or at all upon, or following, the completion of The St. Regis. Learn what is included with purchase and by payment of regular assessments. All prices are subject to change at any

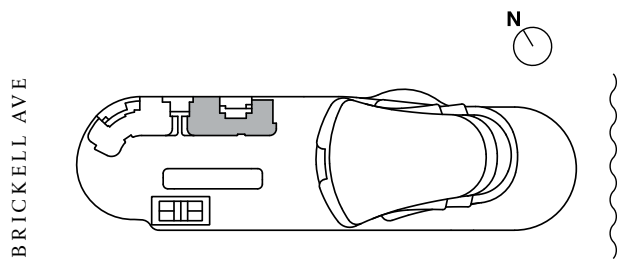



Villa A

UPPER LEVEL

UPPER LEVEL INTERIOR

2,378 SF | 221 SQM

UPPER LEVEL EXTERIOR

525 SF | 49 SQM

TOTAL INTERIOR

7,657 SF | 713 SQM

TOTAL EXTERIOR

2,718 SF | 253 SQM

5 BEDROOMS

6 BATHROOMS

2 POWDER ROOMS

PRIVATE GARAGE


PRIVATE ROOF DECK

PRIVATE POOL & SPA

SUMMER KITCHEN

WINDOWED SERVICE SUITE


INTERNAL ELEVATOR

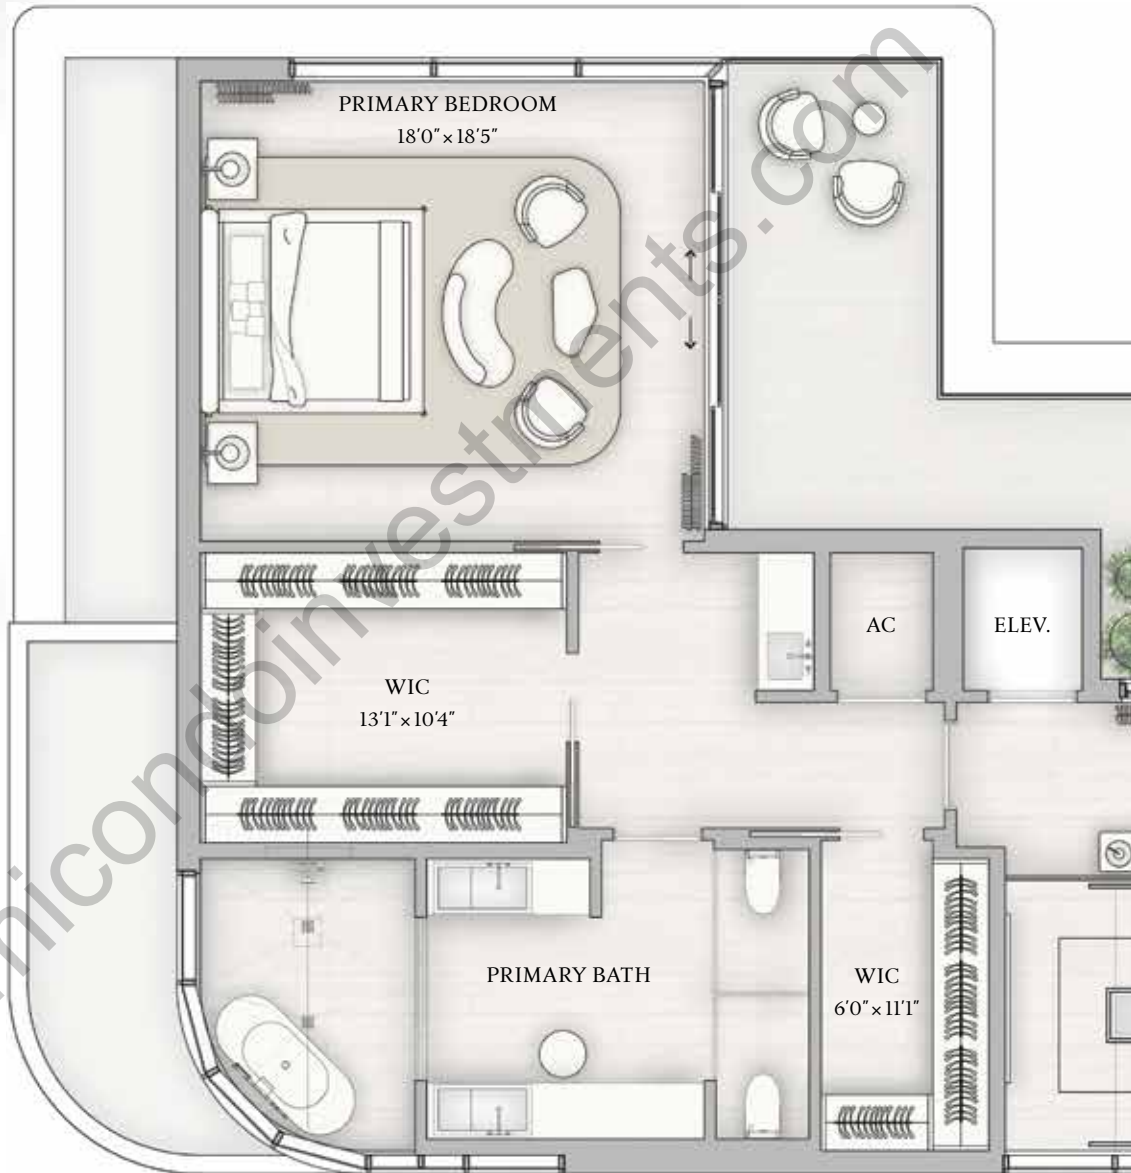

The dimensions stated for this Unit floor plan are approximate because there are various recognized methods for calculating the square footage of a Unit. The square footage stated here is calculated for cutouts, curves, or architectural features. This method typically results in quoted dimensions greater than the dimensions that would be determined by using other accepted methods. The definition forth in the Developer's prospectus may result in a square footage calculation less than the method used here. Dimensions and Unit configuration may change during construction. The furniture illustrations are for illustrative purposes only and do not represent actual furniture. Consult the Developer's prospectus to understand the calculation of the Unit square footage and dimensions and what is included with purchase. Prices are not based on the square footage of the Unit.


ORAL REPRESENTATIONS CANNOT BE RELIED UPON AS CORRECTLY STATING REPRESENTATIONS OF THE DEVELOPER. FOR CORRECT REPRESENTATIONS, MAKE REFERENCE TO THIS BROCHURE AND TO THE DOCUMENTS PROVIDED BY THE DEVELOPER. The St. Regis Residences, Miami are developed by 1809 Brickell Property Owner, LLC ("Developer"). The St. Regis Residences, Miami are not owned, developed, or sold by Marriott International, Inc. or its affiliates. The accuracy of any of the statements or representations made about the project by Developer, sketches, renderings, or photographs depicting a floor plan are proposed only and the Developer reserves the right to change them without notice. Locations and layouts of windows, doors, closets, plumbing fixtures, and structural and architectural design elements may vary from concept to actual construction. All depictions of appliances, plumbing fixtures, and furniture are for illustrative purposes only and do not represent actual fixtures or furniture. Plans are conceptual and such drawings shown should not be relied upon as representations, express or implied, of the final detail of The St. Regis Residences, Miami or any Unit. There is no guarantee that the actual Residences, Miami will conform to the drawings shown. Consult the prospectus of the Developer to understand this offering, the amenities, the proposed budgets, terms, conditions, specifications, fees, Unit dimensions, site plans, and to learn more about the project. Plans and drawings are not to scale and do not include optional features, design packages, furniture packages, or premiums for upgrades to any Unit. © 1809 Brickell Property Owner, LLC 2024.

ST REGIS
MIAMI
THE RESIDENCES

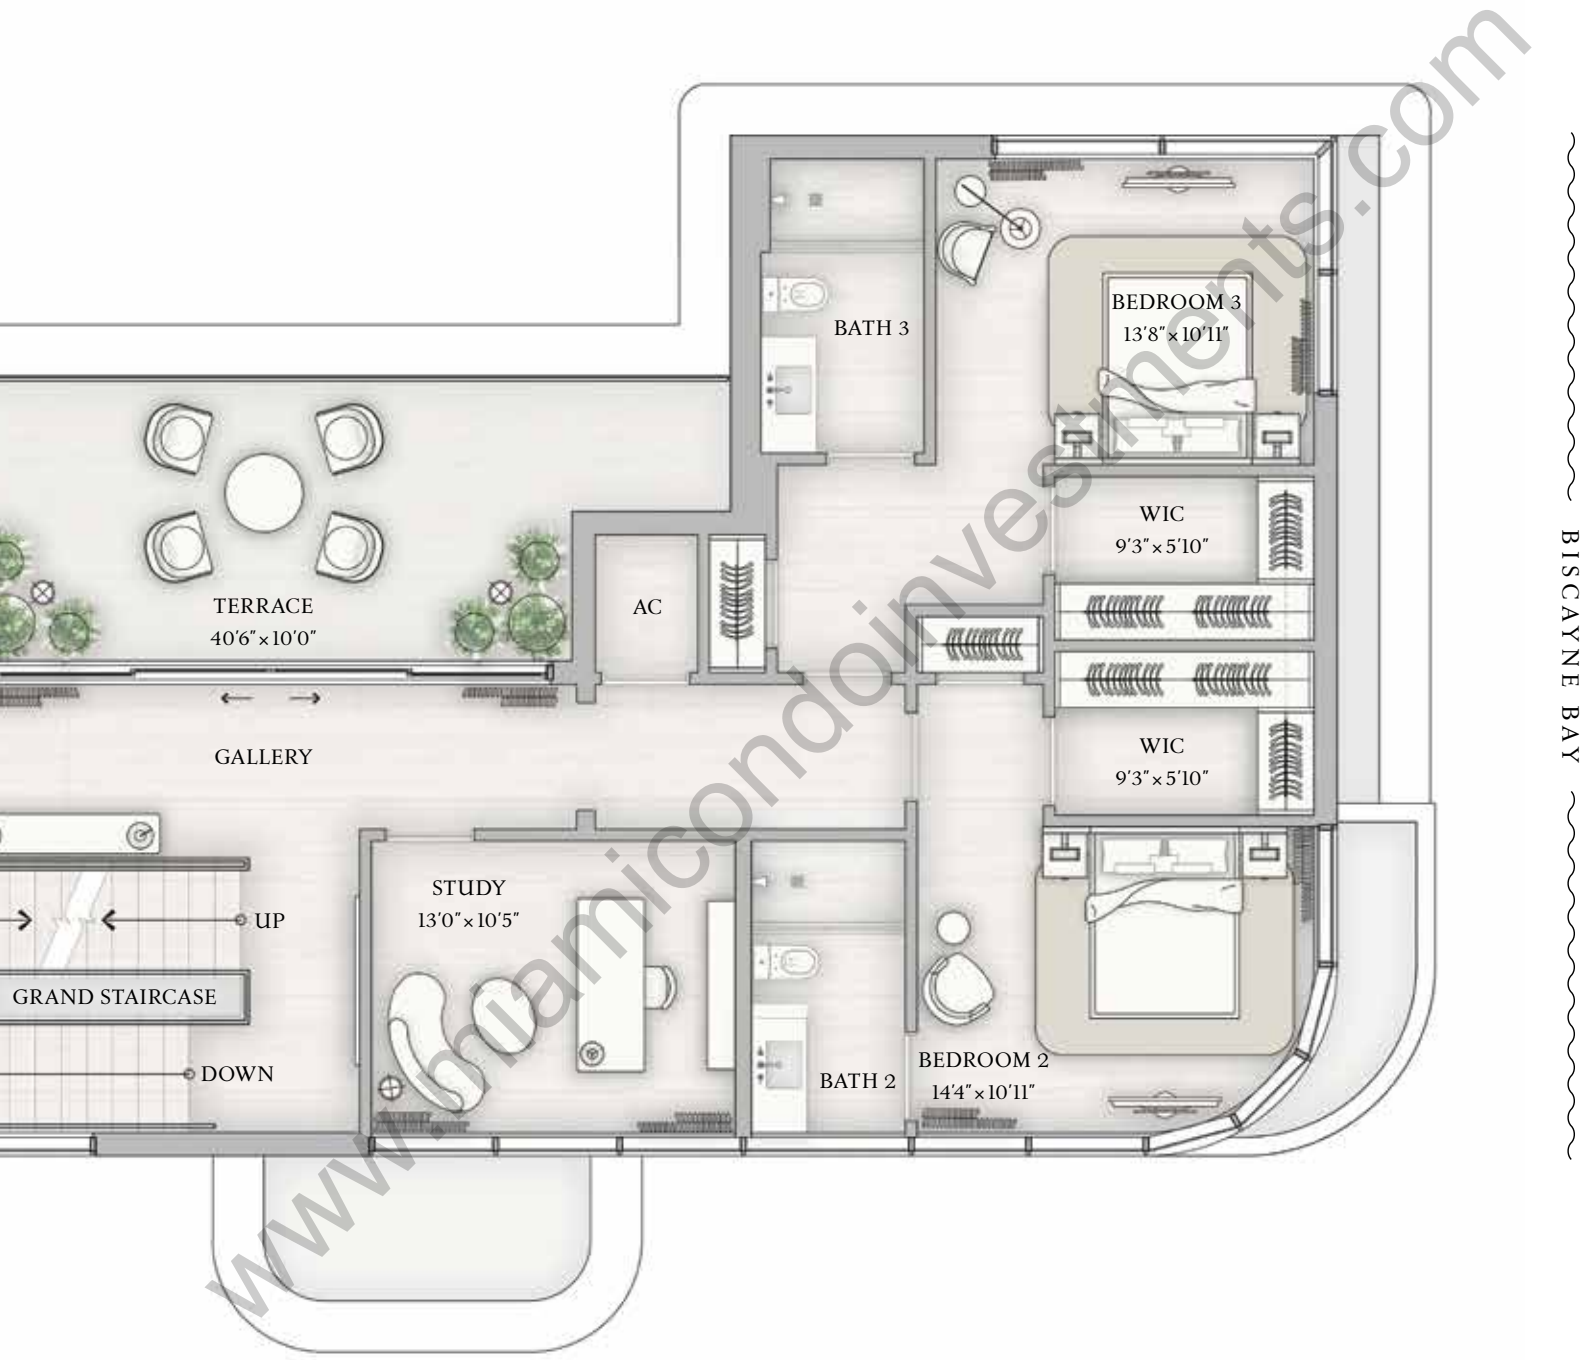

d from the exterior boundaries of the exterior walls to the centerline of interior demising walls without deductions
n of "Unit" and the calculation method to be relied upon is set forth in Developer's prospectus and the method set
ated is not included with purchase; the floorplan layout is not a guaranty on your use of space but is one example
ootage no matter the method of calculation of Unit dimensions and all prices are subject to change at any time.

UMENTS REQUIRED BY SECTION 718.503, FLORIDA STATUTES, TO BE FURNISHED BY A DEVELOPER TO A BUYER OR LESSEE.
ffiliates ("Marriott"). The Developer uses the St. Regis marks under a license from Marriott, which has not confirmed
es the right to modify, revise, or withdraw any or all of the same in Developer's sole discretion without prior notice.
xtures, counters, countertops, cabinets, soffits, floor coverings, and other matters of design and décor detail or floor
at any proposed hotel brands will be involved as depicted or at all upon, or following, the completion of The St. Regis
earn what is included with purchase and by payment of regular assessments. All prices are subject to change at any

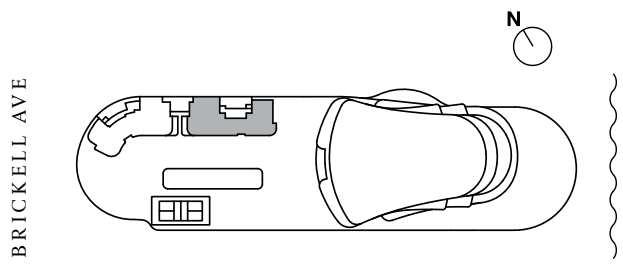



Villa A

ROOF LIVING & TERRACE

ROOF INTERIOR

868 SF | 81 SQM

ROOF EXTERIOR

1,558 SF | 145 SQM

TOTAL INTERIOR

7,657 SF | 713 SQM

TOTAL EXTERIOR

2,718 SF | 253 SQM

5 BEDROOMS

6 BATHROOMS

2 POWDER ROOMS

PRIVATE GARAGE

PRIVATE ROOF DECK

PRIVATE POOL & SPA

SUMMER KITCHEN

WINDOWED SERVICE SUITE


INTERNAL ELEVATOR



The dimensions stated for this Unit floor plan are approximate because there are various recognized methods for calculating the square footage of a Unit. The square footage stated here is calculated for cutouts, curves, or architectural features. This method typically results in quoted dimensions greater than the dimensions that would be determined by using other accepted methods. The definition forth in the Developer's prospectus may result in a square footage calculation less than the method used here. Dimensions and Unit configuration may change during construction. The furniture illustration is for illustrative purposes only and does not represent actual furniture. Consult the Developer's prospectus to understand the calculation of the Unit square footage and dimensions and what is included with purchase. Prices are not based on the square footage.


ORAL REPRESENTATIONS CANNOT BE RELIED UPON AS CORRECTLY STATING REPRESENTATIONS OF THE DEVELOPER. FOR CORRECT REPRESENTATIONS, MAKE REFERENCE TO THIS BROCHURE AND TO THE DOCUMENTS. The St. Regis Residences, Miami are developed by 1809 Brickell Property Owner, LLC ("Developer"). The St. Regis Residences, Miami are not owned, developed, or sold by Marriott International, Inc. or its affiliates. The accuracy of any of the statements or representations made about the project by Developer. Sketches, renderings, or photographs depicting a floor plan are proposed only and the Developer reserves the right to change them without notice. Locations and layouts of windows, doors, closets, plumbing fixtures, and structural and architectural design elements may vary from concept to actual construction. All depictions of appliances, plumbing fixtures, and furniture are for illustrative purposes only and do not represent actual items. Plans are conceptual and such drawings shown should not be relied upon as representations, express or implied, of the final detail of The St. Regis Residences, Miami or any Unit. There is no guarantee that the Residences, Miami. Consult the prospectus of the Developer to understand this offering, the amenities, the proposed budgets, terms, conditions, specifications, fees, Unit dimensions, site plans, and to learn more. time and without notice and do not include optional features, design packages, furniture packages, or premiums for upgrades to any Unit. © 1809 Brickell Property Owner, LLC 2024.

ST REGIS
MIAMI
THE RESIDENCES

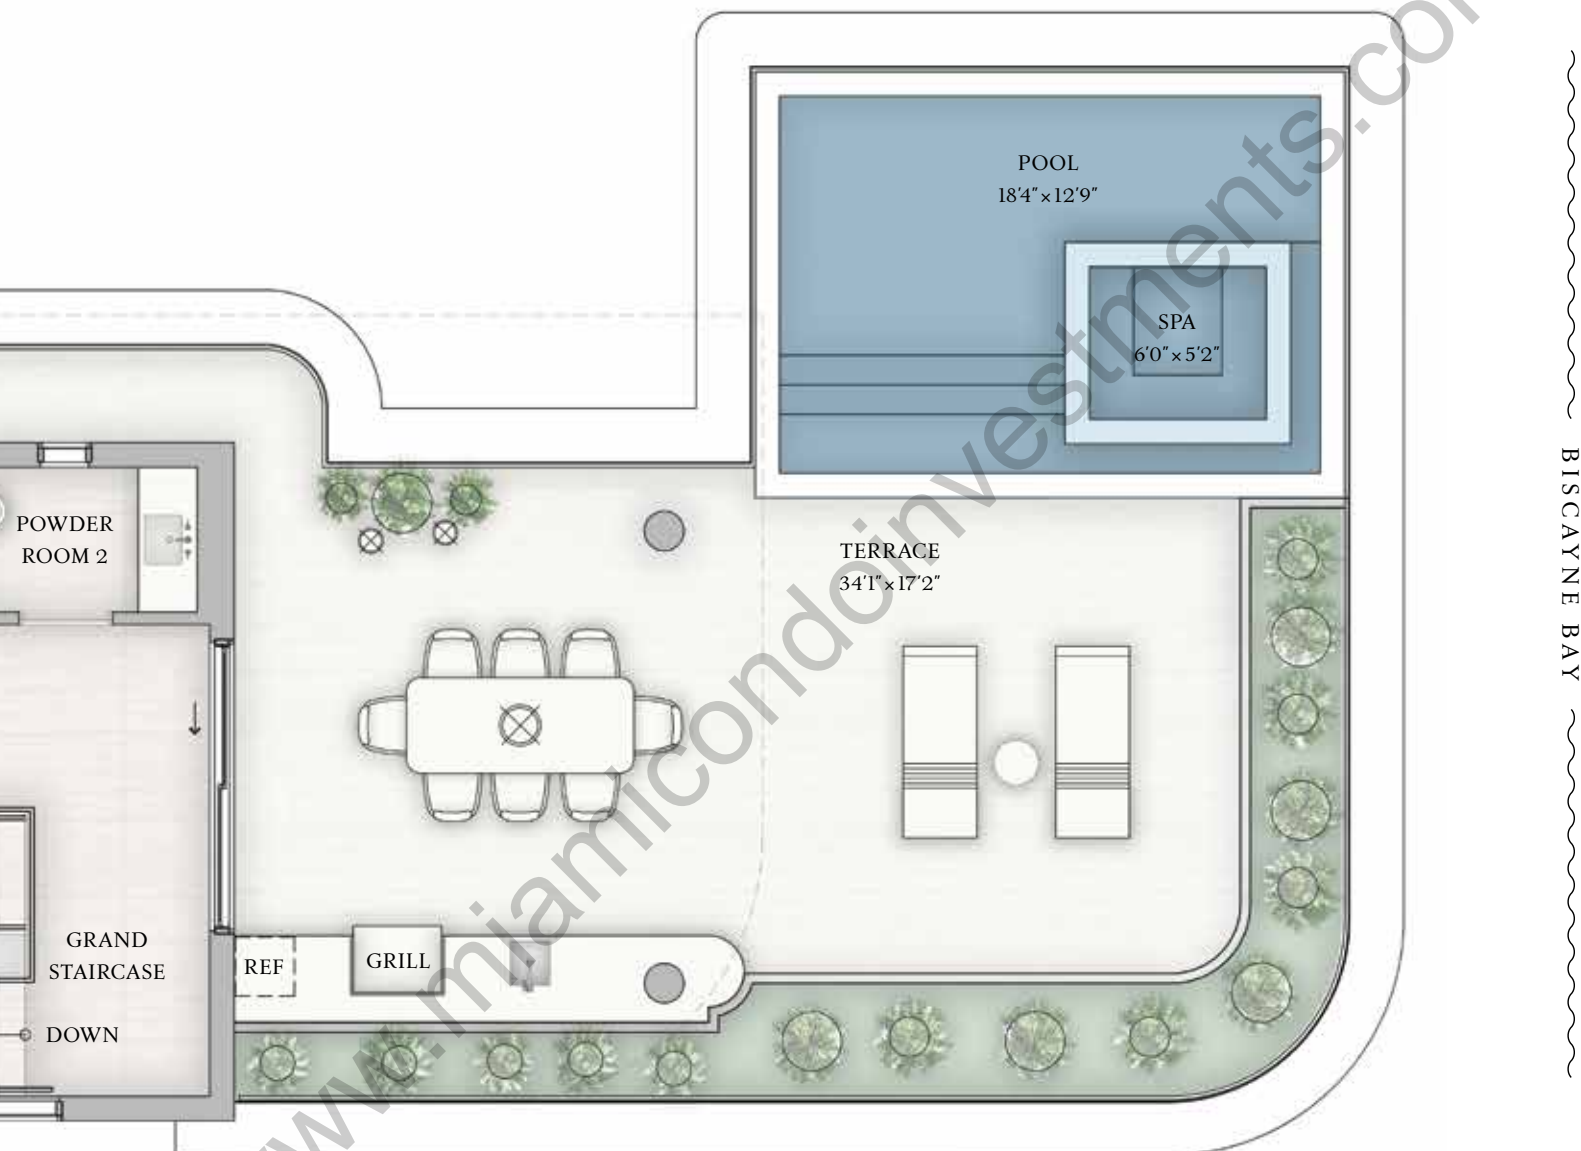

...d from the exterior boundaries of the exterior walls to the centerline of interior demising walls without deductions
...n of "Unit" and the calculation method to be relied upon is set forth in Developer's prospectus and the method set
...ated is not included with purchase; the floorplan layout is not a guaranty on your use of space but is one example
...footage no matter the method of calculation of Unit dimensions and all prices are subject to change at any time.

...MENTS REQUIRED BY SECTION 718.503, FLORIDA STATUTES, TO BE FURNISHED BY A DEVELOPER TO A BUYER OR LESSEE.
...affiliates ("Marriott"). The Developer uses the St. Regis marks under a license from Marriott, which has not confirmed
...es the right to modify, revise, or withdraw any or all of the same in Developer's sole discretion without prior notice.
...xtures, counters, countertops, cabinets, soffits, floor coverings, and other matters of design and décor detail or floor
...at any proposed hotel brands will be involved as depicted or at all upon, or following, the completion of The St. Regis
...earn what is included with purchase and by payment of regular assessments. All prices are subject to change at any

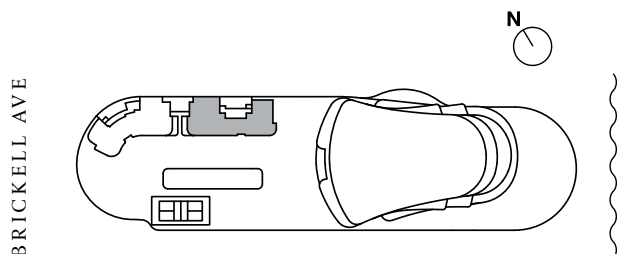

www.miamicondoinvestments.com

www.miamicondominvestments.com

Villa B



Villa B

LOWER LEVEL

LOWER LEVEL INTERIOR

1,800 SF | 168 SQM

TOTAL INTERIOR

7,617 SF | 710 SQM

TOTAL EXTERIOR

2,726 SF | 255 SQM

5 BEDROOMS

6 BATHROOMS

2 POWDER ROOMS

PRIVATE GARAGE


PRIVATE ROOF DECK

PRIVATE POOL & SPA

SUMMER KITCHEN

WINDOWED SERVICE SUITE

INTERNAL ELEVATOR

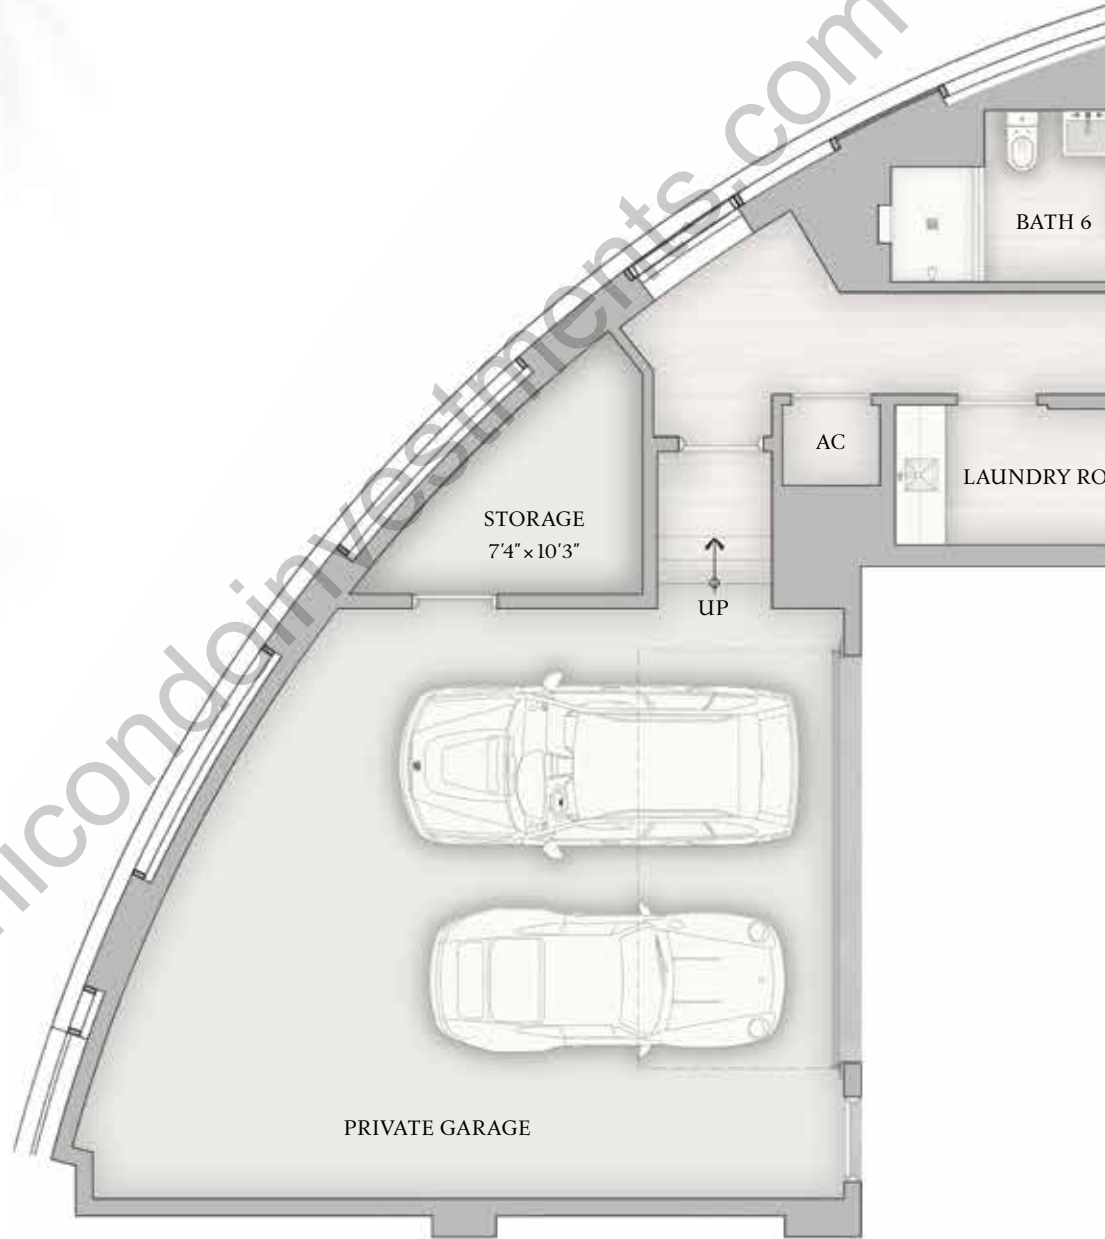


The dimensions stated for this Unit floor plan are approximate because there are various recognized methods for calculating the square footage of a Unit. The square footage stated here is calculated for cutouts, curves, or architectural features. This method typically results in quoted dimensions greater than the dimensions that would be determined by using other accepted methods. The definition forth in the Developer's prospectus may result in a square footage calculation less than the method used here. Dimensions and Unit configuration may change during construction. The furniture illustration is for illustrative purposes only and does not represent actual furniture. Consult the Developer's prospectus to understand the calculation of the Unit square footage and dimensions and what is included with purchase. Prices are not based on the square footage.

ORAL REPRESENTATIONS CANNOT BE RELIED UPON AS CORRECTLY STATING REPRESENTATIONS OF THE DEVELOPER. FOR CORRECT REPRESENTATIONS, MAKE REFERENCE TO THIS BROCHURE AND TO THE DOCUMENTS. The St. Regis Residences, Miami are developed by 1809 Brickell Property Owner, LLC ("Developer"). The St. Regis Residences, Miami are not owned, developed, or sold by Marriott International, Inc. or its affiliates. The accuracy of any of the statements or representations made about the project by Developer. Sketches, renderings, or photographs depicting a floor plan are proposed only and the Developer reserves the right to change them without notice. Locations and layouts of windows, doors, closets, plumbing fixtures, and structural and architectural design elements may vary from concept to actual construction. All depictions of appliances, plumbing fixtures, and furniture are for illustrative purposes only and do not represent actual items. Plans are conceptual and such drawings shown should not be relied upon as representations, express or implied, of the final detail of The St. Regis Residences, Miami or any Unit. There is no guarantee that the actual construction will conform to the drawings shown. Consult the prospectus of the Developer to understand this offering, the amenities, the proposed budgets, terms, conditions, specifications, fees, Unit dimensions, site plans, and to learn more about the project. Time and without notice and do not include optional features, design packages, furniture packages, or premiums for upgrades to any Unit. © 1809 Brickell Property Owner, LLC 2024.


ST REGIS


MIAMI
THE RESIDENCES

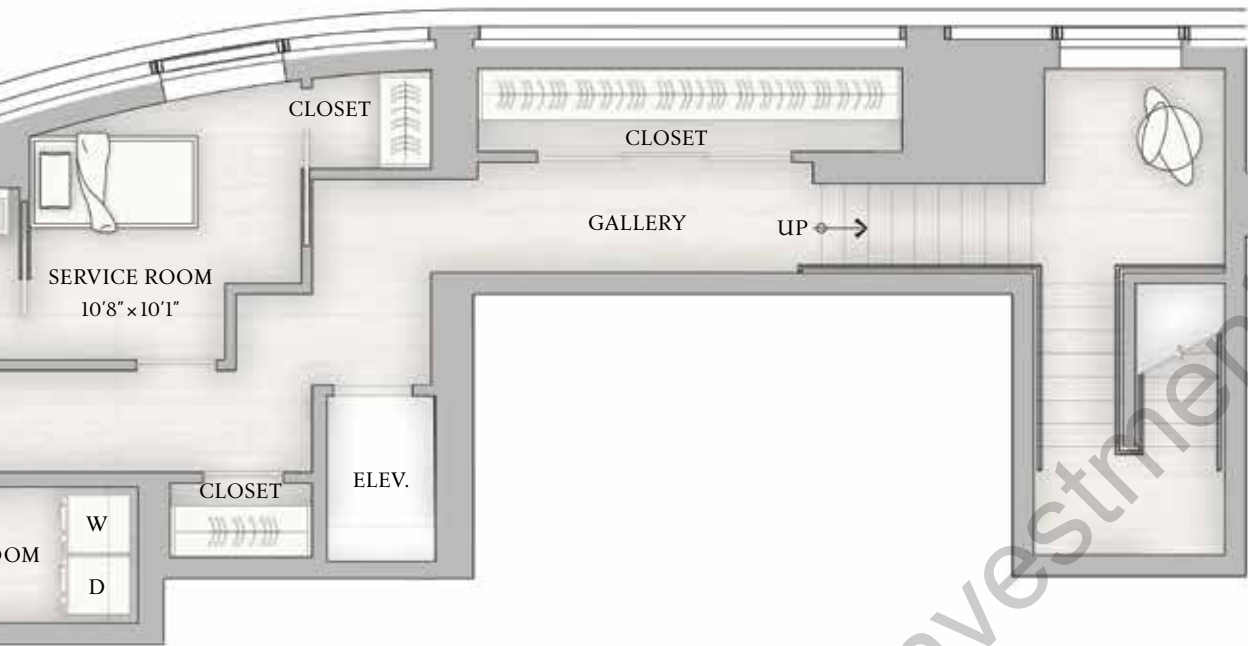

d from the exterior boundaries of the exterior walls to the centerline of interior demising walls without deductions
n of "Unit" and the calculation method to be relied upon is set forth in Developer's prospectus and the method set
ated is not included with purchase; the floorplan layout is not a guaranty on your use of space but is one example
ootage no matter the method of calculation of Unit dimensions and all prices are subject to change at any time.

UMENTS REQUIRED BY SECTION 718.503, FLORIDA STATUTES, TO BE FURNISHED BY A DEVELOPER TO A BUYER OR LESSEE.
ffiliates ("Marriott"). The Developer uses the St. Regis marks under a license from Marriott, which has not confirmed
es the right to modify, revise, or withdraw any or all of the same in Developer's sole discretion without prior notice.
xtures, counters, countertops, cabinets, soffits, floor coverings, and other matters of design and décor detail or floor
at any proposed hotel brands will be involved as depicted or at all upon, or following, the completion of The St. Regis
earn what is included with purchase and by payment of regular assessments. All prices are subject to change at any

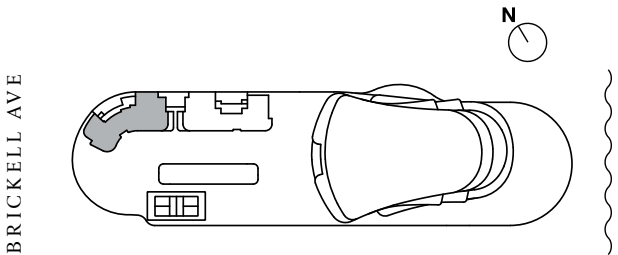

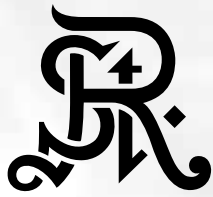

Villa B

MAIN LEVEL

MAIN LEVEL INTERIOR

2,652 SF | 247 SQM

MAIN LEVEL EXTERIOR

650 SF | 61 SQM

TOTAL INTERIOR

7,617 SF | 710 SQM

TOTAL EXTERIOR

2,726 SF | 255 SQM

5 BEDROOMS

6 BATHROOMS

2 POWDER ROOMS

PRIVATE GARAGE


PRIVATE ROOF DECK

PRIVATE POOL & SPA

SUMMER KITCHEN

WINDOWED SERVICE SUITE

INTERNAL ELEVATOR

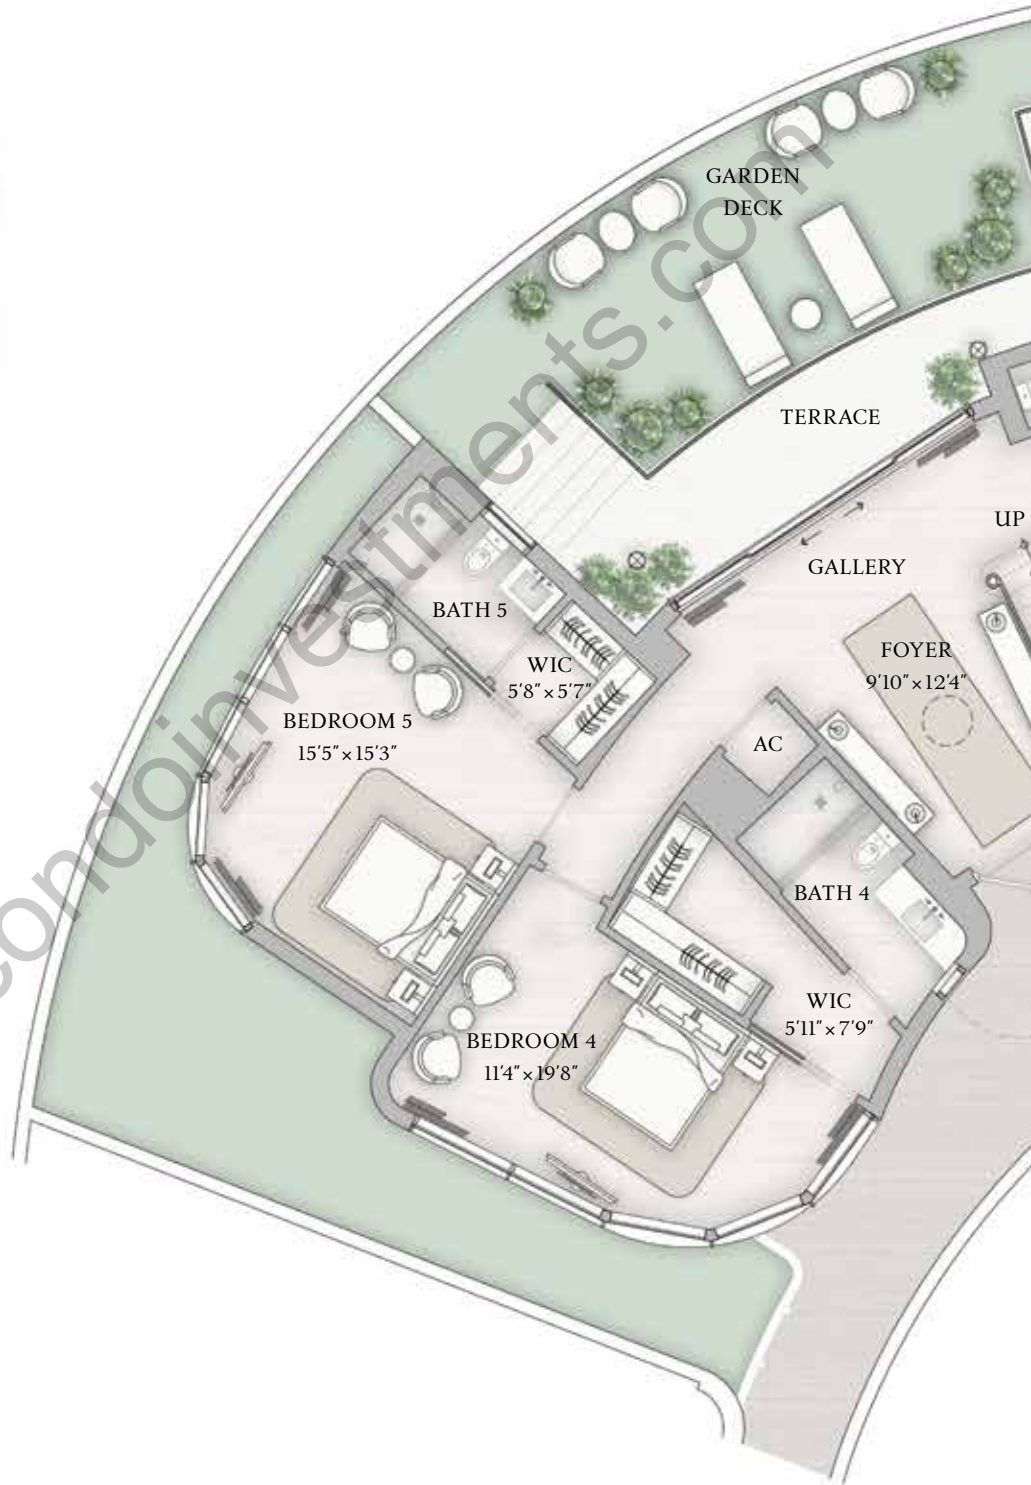


The dimensions stated for this Unit floor plan are approximate because there are various recognized methods for calculating the square footage of a Unit. The square footage stated here is calculated for cutouts, curves, or architectural features. This method typically results in quoted dimensions greater than the dimensions that would be determined by using other accepted methods. The definition forth in the Developer's prospectus may result in a square footage calculation less than the method used here. Dimensions and Unit configuration may change during construction. The furniture illustrations are for illustrative purposes only and do not represent actual furniture. Consult the Developer's prospectus to understand the calculation of the Unit square footage and dimensions and what is included with purchase. Prices are not based on the square footage of the Unit.

ORAL REPRESENTATIONS CANNOT BE RELIED UPON AS CORRECTLY STATING REPRESENTATIONS OF THE DEVELOPER. FOR CORRECT REPRESENTATIONS, MAKE REFERENCE TO THIS BROCHURE AND TO THE DOCUMENTS. The St. Regis Residences, Miami are developed by 1809 Brickell Property Owner, LLC ("Developer"). The St. Regis Residences, Miami are not owned, developed, or sold by Marriott International, Inc. or its affiliates. The accuracy of any of the statements or representations made about the project by Developer. Sketches, renderings, or photographs depicting a floor plan are proposed only and the Developer reserves the right to change the locations and layouts of windows, doors, closets, plumbing fixtures, and structural and architectural design elements may vary from concept to actual construction. All depictions of appliances, plumbing fixtures, and furniture are for illustrative purposes only and do not represent actual items. Plans are conceptual and such drawings shown should not be relied upon as representations, express or implied, of the final detail of The St. Regis Residences, Miami or any Unit. There is no guarantee that the St. Regis Residences, Miami will be completed on time and without notice and do not include optional features, design packages, furniture packages, or premiums for upgrades to any Unit. © 1809 Brickell Property Owner, LLC 2024.

ST REGIS


MIAMI
THE RESIDENCES

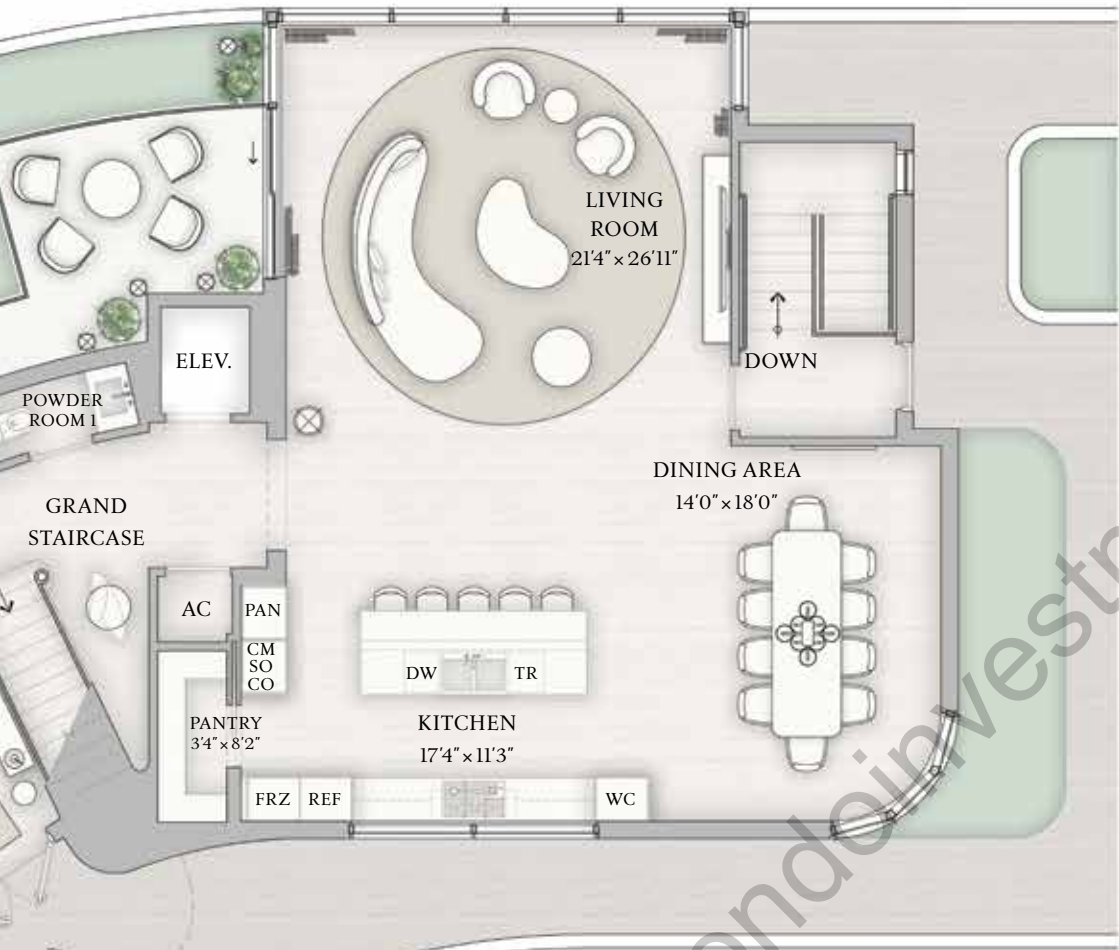


BISCAYNE BAY

d from the exterior boundaries of the exterior walls to the centerline of interior demising walls without deductions
 n of "Unit" and the calculation method to be relied upon is set forth in Developer's prospectus and the method set
 ated is not included with purchase; the floorplan layout is not a guaranty on your use of space but is one example
 ootage no matter the method of calculation of Unit dimensions and all prices are subject to change at any time.

UMENTS REQUIRED BY SECTION 718.503, FLORIDA STATUTES, TO BE FURNISHED BY A DEVELOPER TO A BUYER OR LESSEE.
 affiliates ("Marriott"). The Developer uses the St. Regis marks under a license from Marriott, which has not confirmed
 es the right to modify, revise, or withdraw any or all of the same in Developer's sole discretion without prior notice.
 xtures, counters, countertops, cabinets, soffits, floor coverings, and other matters of design and décor detail or floor
 at any proposed hotel brands will be involved as depicted or at all upon, or following, the completion of The St. Regis
 earn what is included with purchase and by payment of regular assessments. All prices are subject to change at any

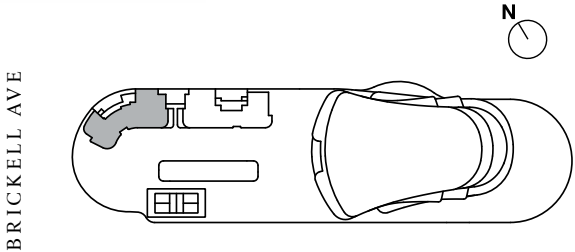

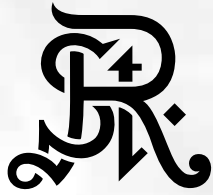

Villa B

UPPER LEVEL

UPPER LEVEL INTERIOR

2,311 SF | 215 SQM

UPPER LEVEL EXTERIOR

518 SF | 49 SQM

TOTAL INTERIOR

7,617 SF | 710 SQM

TOTAL EXTERIOR

2,726 SF | 255 SQM

5 BEDROOMS

6 BATHROOMS

2 POWDER ROOMS

PRIVATE GARAGE


PRIVATE ROOF DECK

PRIVATE POOL & SPA

SUMMER KITCHEN

WINDOWED SERVICE SUITE

INTERNAL ELEVATOR

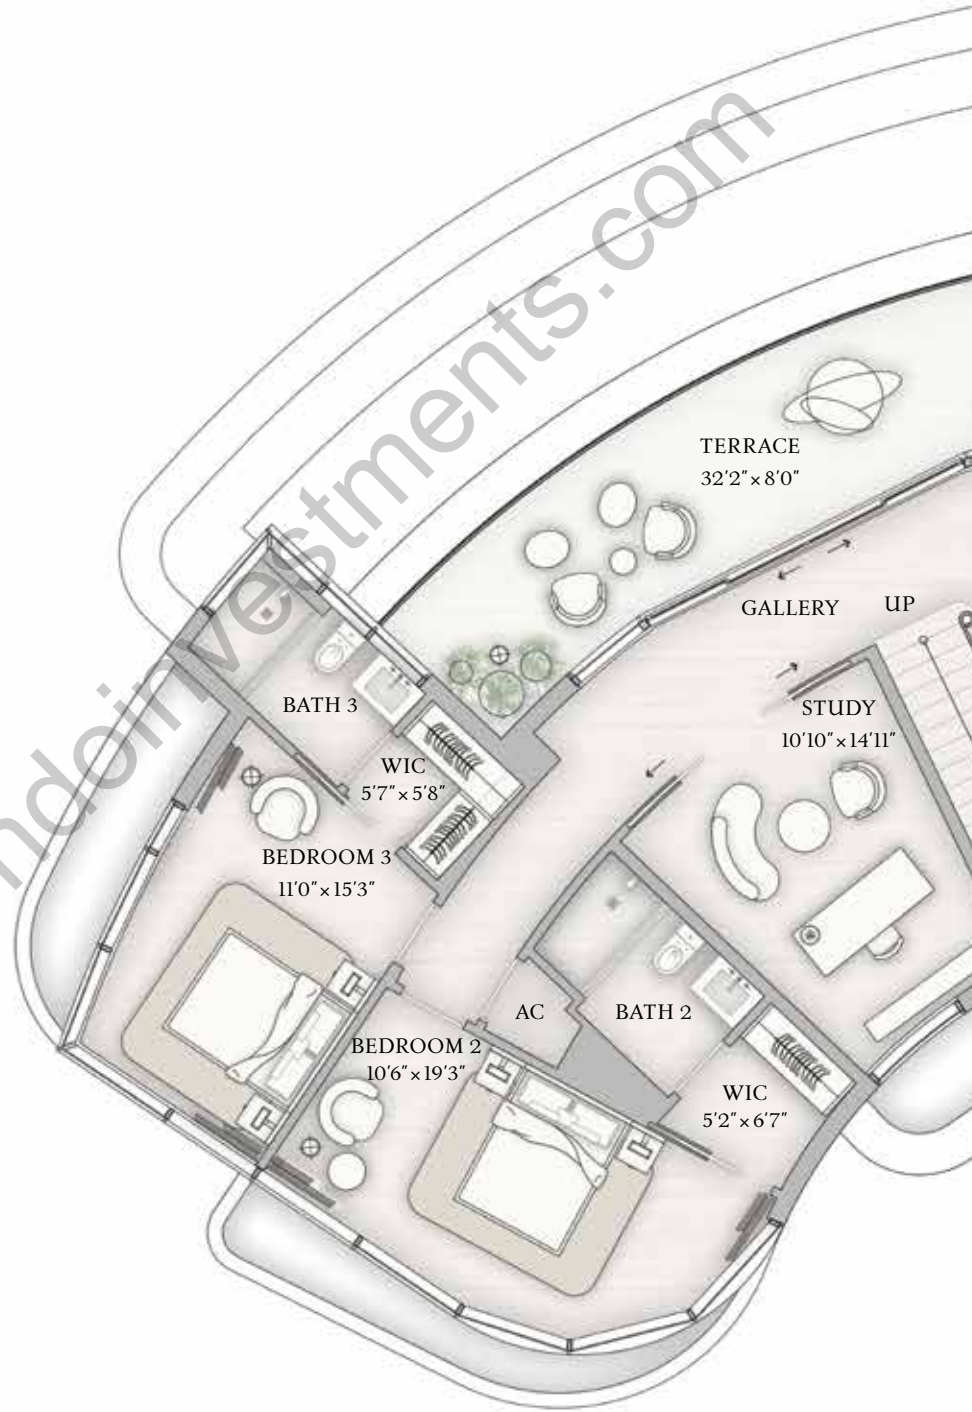


The dimensions stated for this Unit floor plan are approximate because there are various recognized methods for calculating the square footage of a Unit. The square footage stated here is calculated for cutouts, curves, or architectural features. This method typically results in quoted dimensions greater than the dimensions that would be determined by using other accepted methods. The definition forth in the Developer's prospectus may result in a square footage calculation less than the method used here. Dimensions and Unit configuration may change during construction. The furniture illustration is for illustrative purposes only and does not represent actual furniture. Consult the Developer's prospectus to understand the calculation of the Unit square footage and dimensions and what is included with purchase. Prices are not based on the square footage.

ORAL REPRESENTATIONS CANNOT BE RELIED UPON AS CORRECTLY STATING REPRESENTATIONS OF THE DEVELOPER. FOR CORRECT REPRESENTATIONS, MAKE REFERENCE TO THIS BROCHURE AND TO THE DOCUMENTS. The St. Regis Residences, Miami are developed by 1809 Brickell Property Owner, LLC ("Developer"). The St. Regis Residences, Miami are not owned, developed, or sold by Marriott International, Inc. or its affiliates. The accuracy of any of the statements or representations made about the project by Developer, sketches, renderings, or photographs depicting a floor plan are proposed only and the Developer reserves the right to change them without notice. Locations and layouts of windows, doors, closets, plumbing fixtures, and structural and architectural design elements may vary from concept to actual construction. All depictions of appliances, plumbing fixtures, and furniture are for illustrative purposes only and do not represent actual fixtures or furniture. Plans are conceptual and such drawings shown should not be relied upon as representations, express or implied, of the final detail of The St. Regis Residences, Miami or any Unit. There is no guarantee that the St. Regis Residences, Miami will be completed on time and without notice and do not include optional features, design packages, furniture packages, or premiums for upgrades to any Unit. © 1809 Brickell Property Owner, LLC 2024.

ST REGIS


MIAMI
THE RESIDENCES

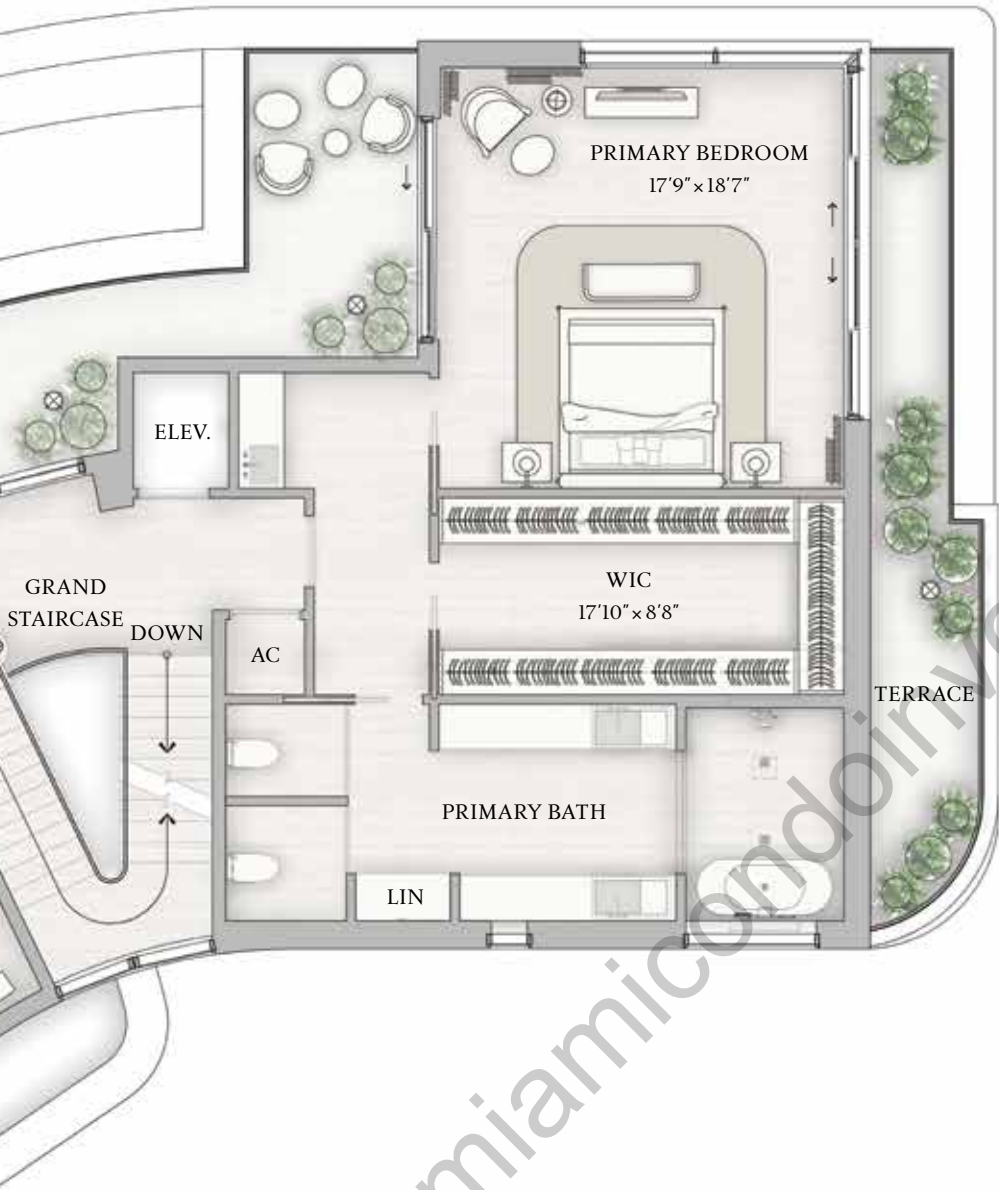


d from the exterior boundaries of the exterior walls to the centerline of interior demising walls without deductions
n of "Unit" and the calculation method to be relied upon is set forth in Developer's prospectus and the method set
ated is not included with purchase; the floorplan layout is not a guaranty on your use of space but is one example
ootage no matter the method of calculation of Unit dimensions and all prices are subject to change at any time.

UMENTS REQUIRED BY SECTION 718.503, FLORIDA STATUTES, TO BE FURNISHED BY A DEVELOPER TO A BUYER OR LESSEE.
ffiliates ("Marriott"). The Developer uses the St. Regis marks under a license from Marriott, which has not confirmed
es the right to modify, revise, or withdraw any or all of the same in Developer's sole discretion without prior notice.
xtures, counters, countertops, cabinets, soffits, floor coverings, and other matters of design and décor detail or floor
at any proposed hotel brands will be involved as depicted or at all upon, or following, the completion of The St. Regis
earn what is included with purchase and by payment of regular assessments. All prices are subject to change at any

BRICKELL AVE

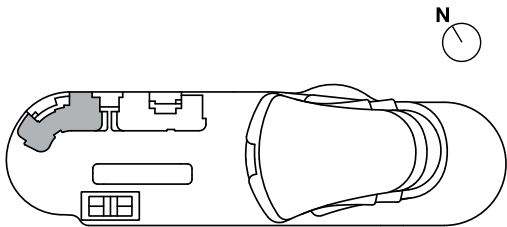

BISCAYNE BAY

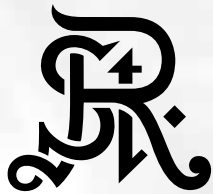

Villa B

ROOF LIVING & TERRACE

ROOF INTERIOR

854 SF | 80 SQM

ROOF EXTERIOR

1,558 SF | 145 SQM

TOTAL INTERIOR

7,617 SF | 710 SQM

TOTAL EXTERIOR

2,726 SF | 255 SQM

5 BEDROOMS

6 BATHROOMS

2 POWDER ROOMS

PRIVATE GARAGE


PRIVATE ROOF DECK

PRIVATE POOL & SPA

SUMMER KITCHEN

WINDOWED SERVICE SUITE

INTERNAL ELEVATOR

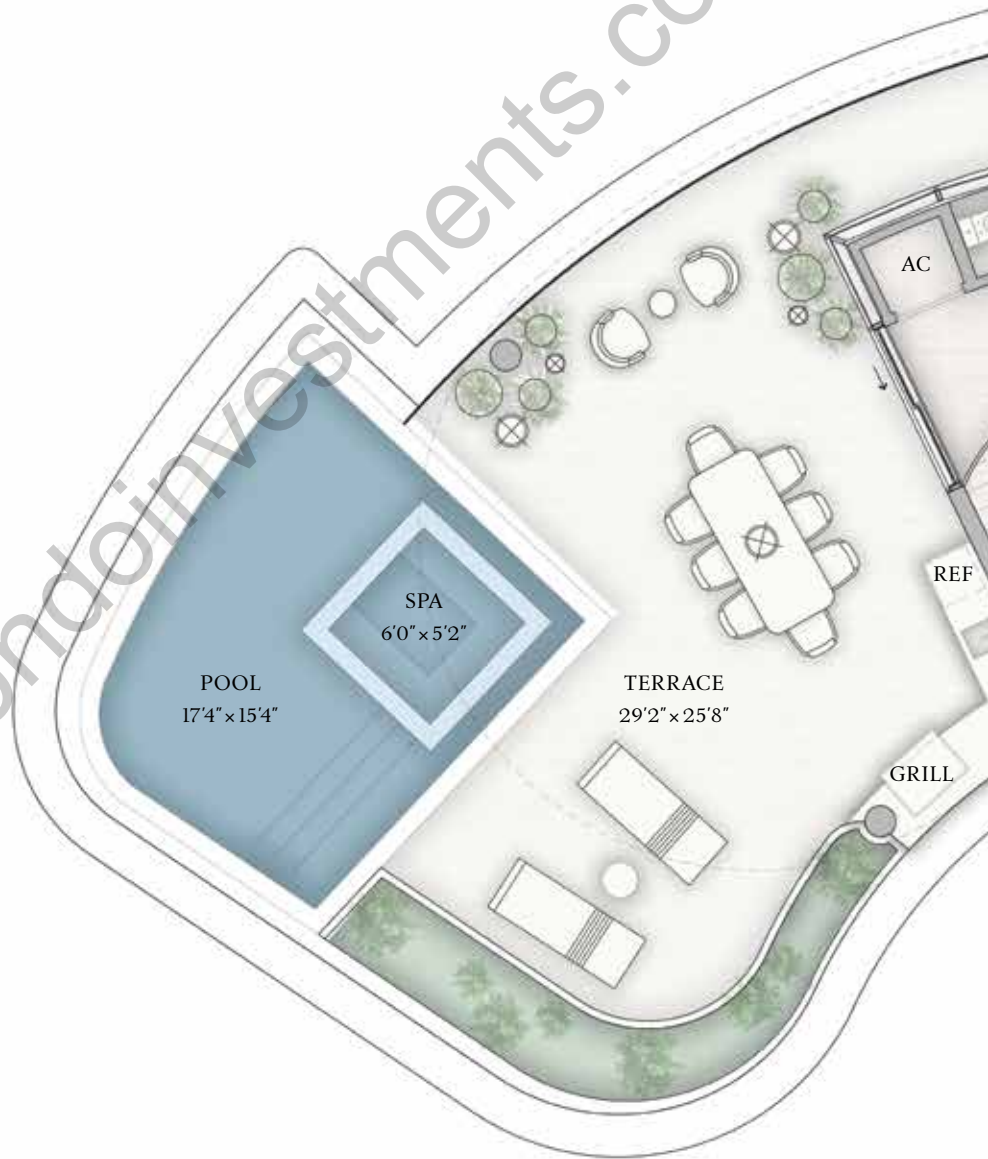


The dimensions stated for this Unit floor plan are approximate because there are various recognized methods for calculating the square footage of a Unit. The square footage stated here is calculated for cutouts, curves, or architectural features. This method typically results in quoted dimensions greater than the dimensions that would be determined by using other accepted methods. The definition forth in the Developer's prospectus may result in a square footage calculation less than the method used here. Dimensions and Unit configuration may change during construction. The furniture illustration is for illustrative purposes only and does not represent actual furniture. Consult the Developer's prospectus to understand the calculation of the Unit square footage and dimensions and what is included with purchase. Prices are not based on the square footage.

ORAL REPRESENTATIONS CANNOT BE RELIED UPON AS CORRECTLY STATING REPRESENTATIONS OF THE DEVELOPER. FOR CORRECT REPRESENTATIONS, MAKE REFERENCE TO THIS BROCHURE AND TO THE DOCUMENTS. The St. Regis Residences, Miami are developed by 1809 Brickell Property Owner, LLC ("Developer"). The St. Regis Residences, Miami are not owned, developed, or sold by Marriott International, Inc. or its affiliates. The accuracy of any of the statements or representations made about the project by Developer, sketches, renderings, or photographs depicting a floor plan are proposed only and the Developer reserves the right to change them without notice. Locations and layouts of windows, doors, closets, plumbing fixtures, and structural and architectural design elements may vary from concept to actual construction. All depictions of appliances, plumbing fixtures, and furniture are conceptual and such drawings shown should not be relied upon as representations, express or implied, of the final detail of The St. Regis Residences, Miami or any Unit. There is no guarantee that the St. Regis Residences, Miami will be completed on the schedule shown. Consult the prospectus of the Developer to understand this offering, the amenities, the proposed budgets, terms, conditions, specifications, fees, Unit dimensions, site plans, and to learn more about the project. Time and without notice and do not include optional features, design packages, furniture packages, or premiums for upgrades to any Unit. © 1809 Brickell Property Owner, LLC 2024.

ST REGIS


MIAMI
THE RESIDENCES

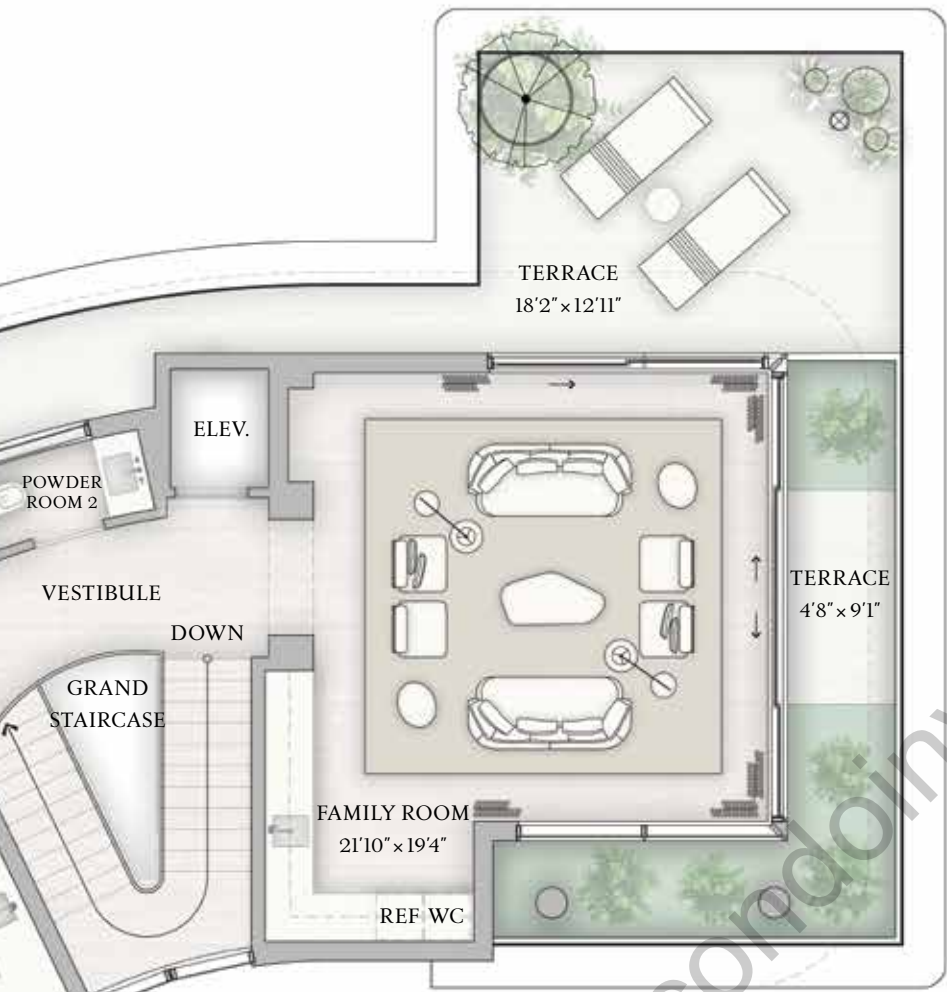

d from the exterior boundaries of the exterior walls to the centerline of interior demising walls without deductions
n of "Unit" and the calculation method to be relied upon is set forth in Developer's prospectus and the method set
ated is not included with purchase; the floorplan layout is not a guaranty on your use of space but is one example
ootage no matter the method of calculation of Unit dimensions and all prices are subject to change at any time.

UMENTS REQUIRED BY SECTION 718.503, FLORIDA STATUTES, TO BE FURNISHED BY A DEVELOPER TO A BUYER OR LESSEE.
ffiliates ("Marriott"). The Developer uses the St. Regis marks under a license from Marriott, which has not confirmed
es the right to modify, revise, or withdraw any or all of the same in Developer's sole discretion without prior notice.
xtures, counters, countertops, cabinets, soffits, floor coverings, and other matters of design and décor detail or floor
at any proposed hotel brands will be involved as depicted or at all upon, or following, the completion of The St. Regis
earn what is included with purchase and by payment of regular assessments. All prices are subject to change at any

BRICKELL AVE

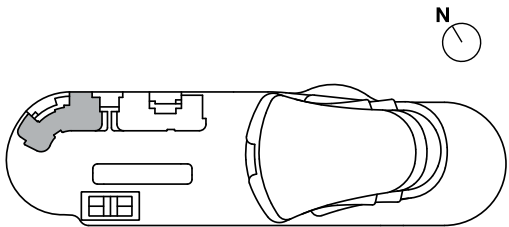

An Internationally Acclaimed Team

Related Group

Founded in 1979, Related Group has enhanced skylines with iconic development characterized by innovative design, enduring quality and inclusive living. Through groundbreaking partnerships with world-renowned architects, designers and artists, Related redefines urban environments on a global scale, fostering distinctive dynamic communities and symbolic landmarks that have become local sources of pride. Since its inception, the company has built, rehabilitated and managed over 100,000 condominium, rental and commercial units. The firm is one of the largest privately owned businesses in the U.S. with a development portfolio in excess of \$40 billion in 40 years.

Robert A.M. Stern Architects

RAMSA's signature style — known as modern classicism — epitomizes timeless design at its most elegant. Enhanced by opulent amenities and modern conveniences, RAMSA buildings possess a “built-in history” that transcends their cornerstone dates, and have a track record of selling at a premium to the market.

Enea Garden Design

Founded on the belief that everyone should be able to experience the beauty and value of nature daily, Enea has grown to become one of the leading landscape architecture firms in the world. The company's hallmark is its success at achieving architectural synergy between home and garden, where all details — materials, artwork, furniture, and plantings — complement and support one another.

Integra Investments

Founded in 2009, Integra Investments is a Miami-based, multidisciplinary real estate investment and development firm dedicated to creating value, fostering growth, and positively impacting the communities it serves. The firm's creative approach to real estate, supported by a diverse team of best-in-class professionals with specialized expertise, has allowed Integra to successfully invest across several asset classes. With its focus being on the residential, office, mixed-use, hotel and marina asset classes, Integra targets opportunistic investments in niche markets with high barriers to entry. Since its inception, Integra has managed over 6.3 million square feet of real estate developments across 20 different markets.


Rockwell Group

David Rockwell has consistently expanded the parameters of interior design. His firm's work has transformed hospitality and residential spaces into experiential environments that are among the most creative, desirable, and talked-about places in the world.



Now Under Construction

Future residences located at:
1809 Brickell Avenue
Miami, Florida 33129

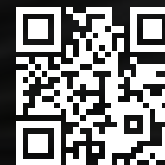

BRANDING & ADVERTISING: AND PARTNERS NY | LA | MIA

ORAL REPRESENTATIONS CANNOT BE RELIED UPON AS CORRECTLY STATING REPRESENTATIONS OF THE DEVELOPER. FOR CORRECT REPRESENTATIONS, MAKE REFERENCE TO THIS BROCHURE AND TO THE DOCUMENTS REQUIRED BY SECTION 718.503, FLORIDA STATUTES, TO BE FURNISHED BY A DEVELOPER TO A BUYER OR LESSEE. THE COMPLETE OFFERING TERMS ARE IN A CPS-12 APPLICATION AVAILABLE FROM THE OFFEROR. FILE NO. CP23-0071. WARNING: THE CALIFORNIA DEPARTMENT OF REAL ESTATE HAS NOT INSPECTED, EXAMINED, OR QUALIFIED THIS OFFERING.

St. Regis Residences, Miami a/k/a 1809 Brickell Condominium

The St. Regis Residences, Miami is developed by 1809 Brickell Property Owner, LLC ("Developer"). The St. Regis Residences, Miami is not owned, developed, or sold by Marriott International, Inc. or its affiliates ("Marriott"). The Developer uses the St. Regis marks under a license from licensor Marriott, which has not confirmed the accuracy of any of the statements or representations made about the project by Developer. The Developer also uses the trade names, marks, and logos of licensors: (1) The Related Group; and (2) Integra Investments, LLC. None of the licensors is the Developer. Artist's conceptual renderings of exterior or site plan and depicting water, surrounding buildings, or landmarks are modified and some surrounding buildings and landmarks or omitted. The completed St Regis Residences and site plan is subject to change. Images depicting the St Regis Residences and the St Regis lifestyle are proposed only. The St. Regis Residences are developed on a site that is near water, but water access is not guaranteed. No specific view is guaranteed. The Association will be required to maintain a Residential Condominium Management Agreement with Marriott, or its successor, to use the names and logos of St. Regis and to offer the St Regis hotel amenities. The St. Regis and Marriott services and benefits described in this Brochure are conditioned on such Management Agreement being entered into and in place. There is no guarantee of same. The hotel brand is subject to change at the discretion of the Developer and use of the St Regis name is permissible until the license expires or is terminated. Some amenities and hotel style services are available only at an additional cost to unit owners and are not included with purchase or ownership. The Condominium is developed by and offered only by the prospectus of the Developer and no representation about the Condominium shall be relied upon unless made in the Developer's Prospectus. The Developer is not incorporated in, located in, nor a resident of, New York. This is not intended to be an offer to sell, or solicitation of an offer to buy, condominium units in New York or to residents of New York, or of any other jurisdiction were prohibited by law. The floorplan designs, fixtures, furnishings, Finishes, and décor depicted include creations and selections which may not be included with the purchase of a Unit. There may be Finishes are available to purchase as an upgrade to your Unit. Consult the Developer's Prospectus to understand the offering, the amenities, the proposed budgets, terms, conditions, specifications, fees, Unit dimensions and size calculation method, site plans, and to learn what is included with purchase and by payment of regular assessments. Sketches, renderings, or photographs depicting lifestyle, amenities, food services, resort services, Finishes, designs, materials, furnishings, plans, specifications, or art contained in this brochure are proposed only, and the Developer reserves the right to modify, revise, or withdraw any or all of the same in Developer's sole discretion or without prior notice. Dimensions and square footage are approximate and may vary depending on how measured and based upon actual construction. Also, locations and layouts of windows, doors, closets, plumbing fixtures, and structural and architectural design elements may vary from concept to actual construction. All depictions of appliances, plumbing fixtures, counters, countertops, cabinets, soffits, floor coverings and other matters of design and décor detail are conceptual, and depictions shown should not be relied upon as representations, express or implied, of the final detail of the St. Regis Residences or any Unit. The beach club referenced in this brochure is not located onsite at The St. Regis Residences, Miami. It is to be located off-site on Miami Beach and is anticipated to be provided through a separate agreement with a third party and may be for a limited term. The St. Regis Residences Yacht Membership is not owned nor operated by Developer or Marriott, but rather, by a third party and is available for so long as the third party provides the charter services contemplated. A single one year Membership fee is provided by Developer for each Unit, but all fees charged for vessel use, chartering, food, entertainment, and all services associated with, or acquired in conjunction with vessel chartering, are the responsibility of the Unit owner. Memberships are non-transferable and cannot be redeemed for cash. All improvements, designs and construction are subject to first obtaining the appropriate federal, state, and local permits and approvals for same which may require the Developer to alter any design, floor plan, or layout depicted. The Developer is not an offering of securities. No statements or representations made by Developer, or any of their respective agents, employees, or representatives with respect to any potential for future profit, future appreciation in value, investment opportunity potential, rental income potential, or other benefits to be derived from ownership of the Unit should be relied upon in your decision to purchase a Unit. The Developer and its agents, employees, and representatives are not investment advisors and they are also not tax advisors and statement(s) that may have been made with respect to any benefits of ownership including tax benefits should not be relied upon in your decision to purchase a Unit and all questions you may have regarding investment and tax considerations with regard to your Unit purchase should be discussed with professional licensed tax and or investment advisors. Certain nearby attractions, shopping venues, restaurants, and activities referenced or identified in this publication are off-site and may not be controlled by Developer. Information regarding off-site attractions, developments, and venues, whether existing at the time of this publication or proposed, have been obtained from public records and other sources of public information and there is no guarantee that any, or all such off-site attractions, shopping venues, restaurants, and activities will exist as depicted, or that there would not be changes or substitutions of the attractions and venues nearby. There is no guarantee that the any proposed hotel brands, hotel amenities, condominium amenities, artwork, designers, contributing artists, interior designers, fitness facilities, or restaurants will be involved as depicted or at all upon, or following, the completion of the St. Regis Residences. The art depicted or described may be exchanged for comparable art at the sole discretion of Developer. Art may be loaned to, rather than owned by the Association; art installed at the time of completion of either tower or common areas may be removed prior to turnover to the Condominium Association or may or may not be replaced. No real estate broker or sales agent (whether engaged by Developer or not) is authorized to make any representations or other statements (verbal or written) regarding the St. Regis Residences, and no agreements with, deposits paid to, or other arrangements made with, any real estate broker or agents are binding on Developer. All prices are subject to change at any time and without notice, and do not include optional features, design packages, furniture packages, or premiums for upgraded Units. The project graphics, renderings, photographs, and text provided herein are copyrighted works owned by the Developer unless otherwise credited. The development and operation of the Marina described in this Brochure is subject to receipt of the requisite authorizations from the applicable governing agencies. There is no guarantee that same will be obtained. 2024 © by 1809 Brickell Property Owner, LLC with all rights reserved. ☞

