

CIPRIANI RESIDENCES MIAMI




MAST
CAPITAL

Exclusive Sales and Marketing By Fortune Development Sales


ORAL REPRESENTATIONS CANNOT BE RELIED UPON AS CORRECTLY STATING THE REPRESENTATIONS OF THE DEVELOPER. FOR CORRECT REPRESENTATIONS, MAKE REFERENCE TO THIS BROCHURE AND TO THE DOCUMENTS REQUIRED BY SECTION 718.503, FLORIDA STATUTES, TO BE FURNISHED BY A DEVELOPER TO A BUYER OR LESSEE. These materials are not intended to be an offer to sell, or solicitation to buy a unit in the condominium. Such an offering shall only be made pursuant to the prospectus (offering circular) for the condominium and no statements should be relied upon unless made in the prospectus or in the applicable purchase agreement. In no event shall any solicitation, offer or sale of a unit in the condominium be made in, or to residents of, any state or country in which such activity would be unlawful. This project is being developed by M-1420 S Miami Acquisitions CP, LLC, a Delaware limited liability company, which was formed solely for such purpose. Mast Capital Inc. and Cipriani USA Inc. (and their affiliates) are not the developer of this project. EQUAL HOUSING OPPORTUNITY. THE COMPLETE OFFERING TERMS ARE IN A CPS-12 APPLICATION AVAILABLE FROM THE OFFEROR. FILE NO. CP23-0069. WARNING: THE CALIFORNIA DEPARTMENT OF REAL ESTATE HAS NOT INSPECTED, EXAMINED, OR QUALIFIED THIS OFFERING. This advertisement is a solicitation for the sale of Units in 1420 S. Miami Avenue Condominium & N.J. Registration No. 24-04-0005.

PENTHOUSE
TRIPLEX

BEDROOM LEVEL
ALTERNATE A

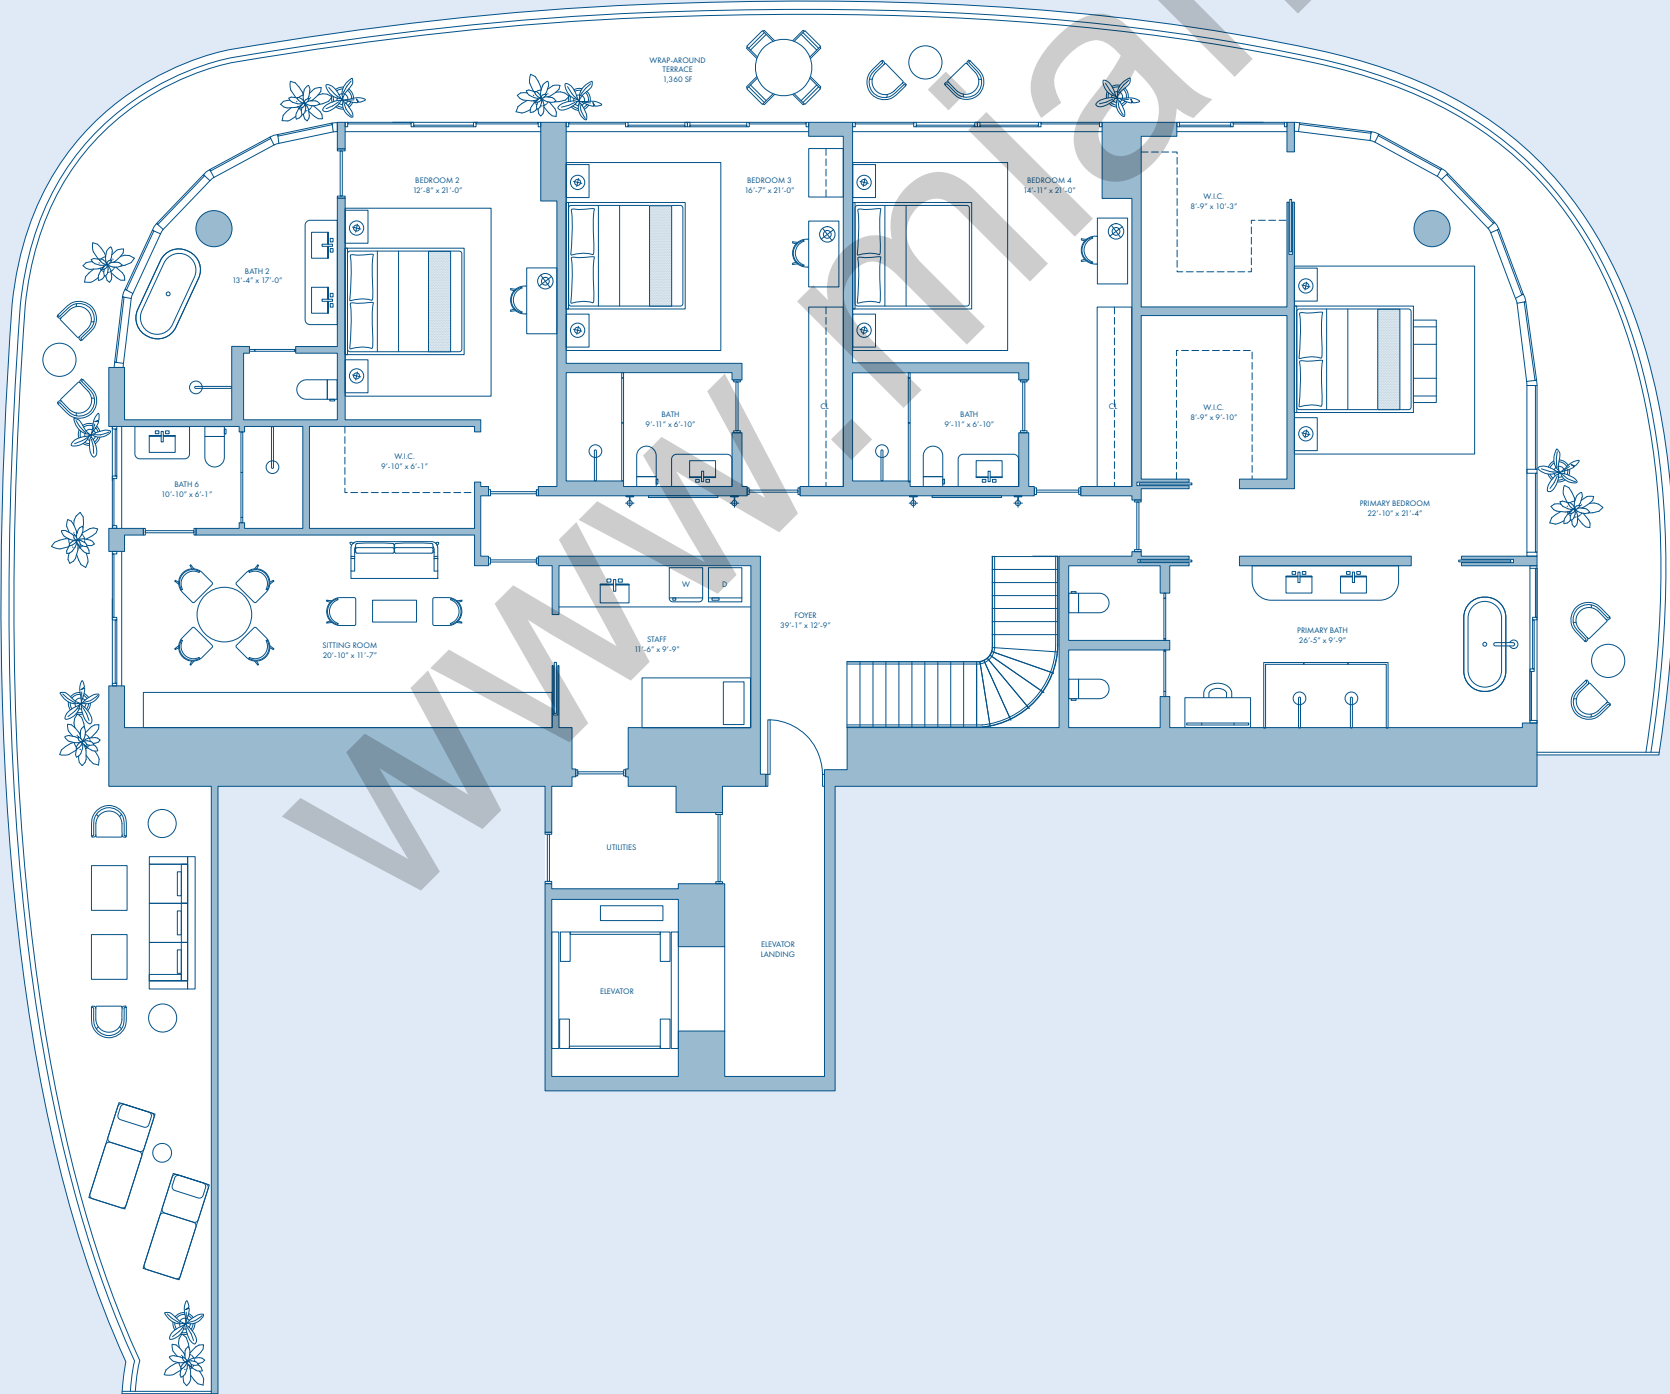

BEDROOM LEVEL
ALTERNATE B

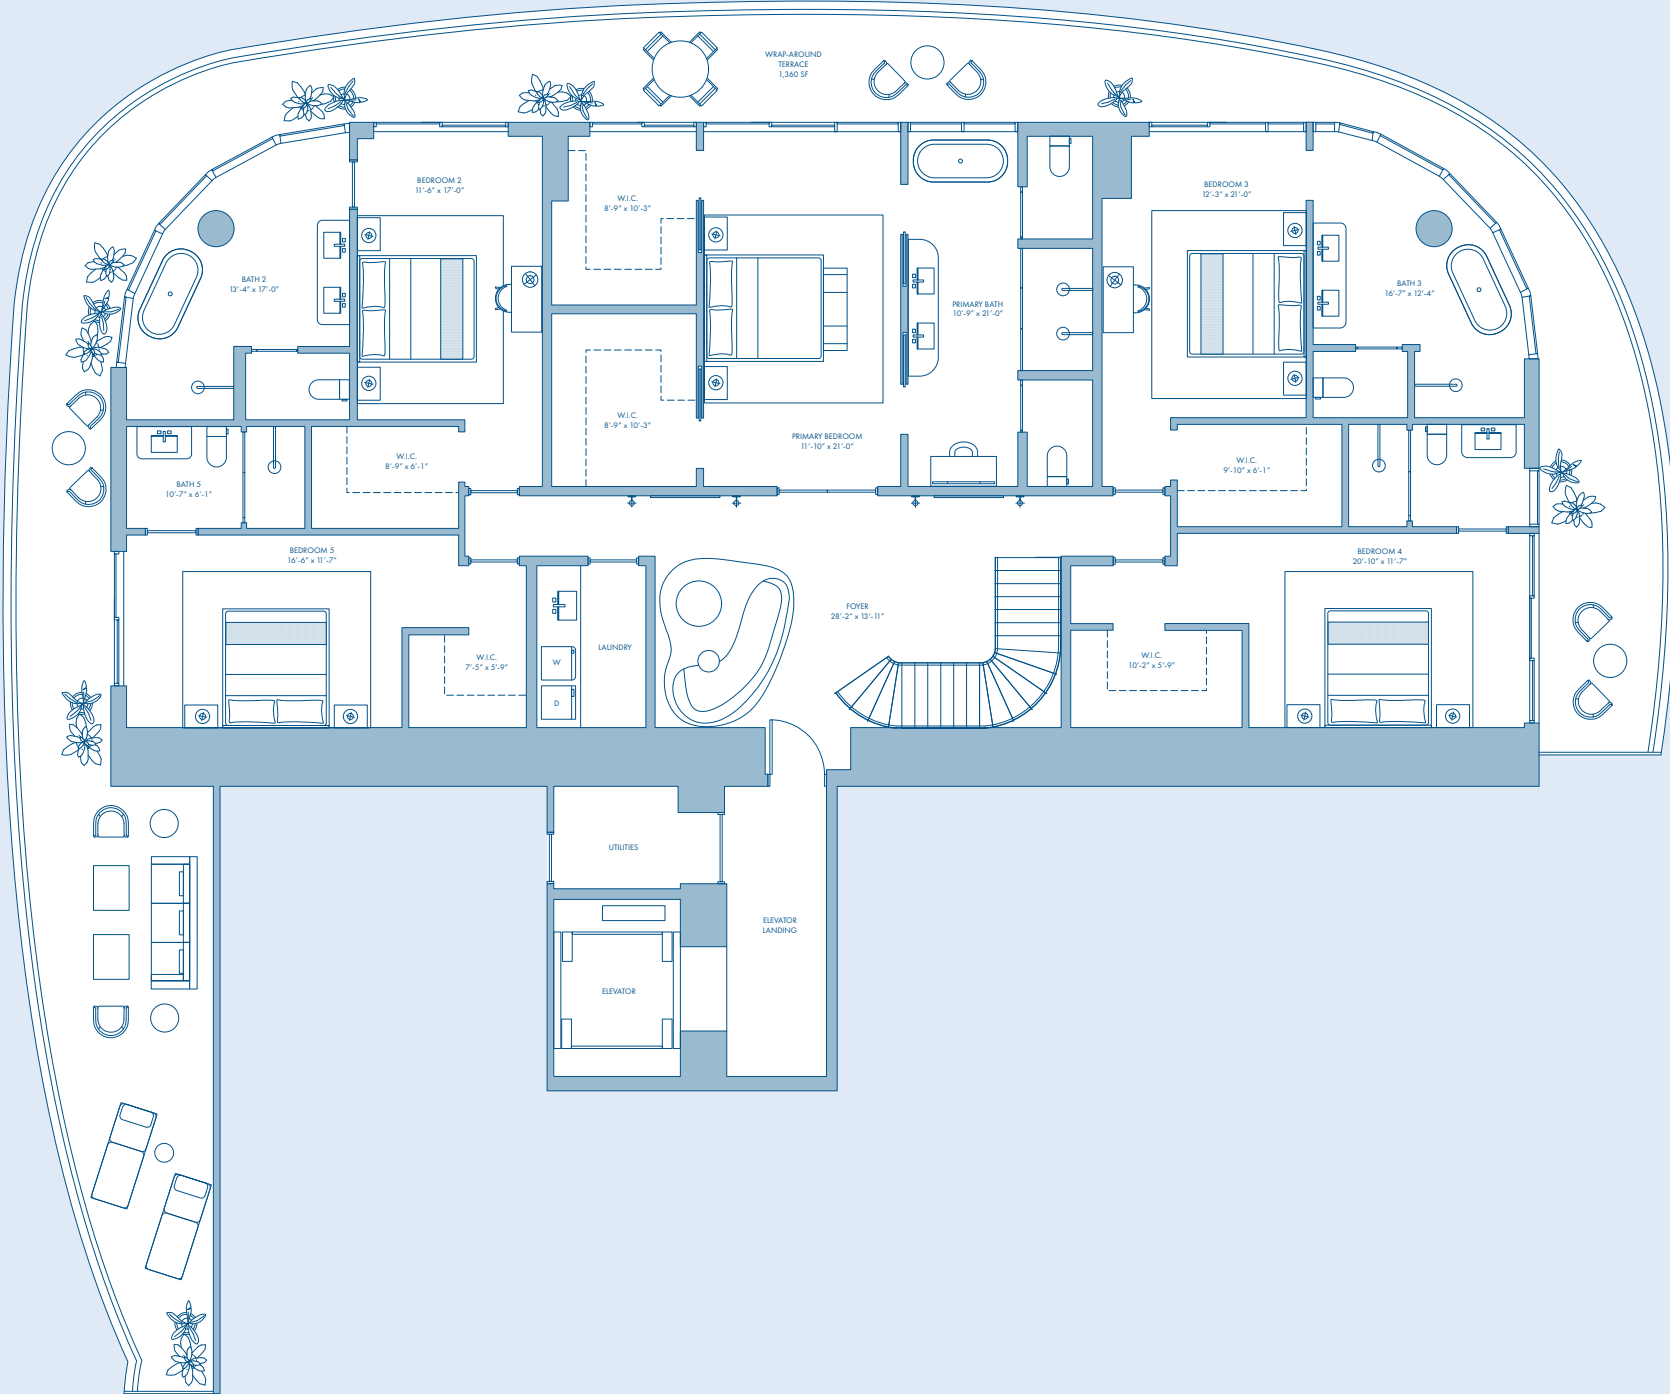

TRIPLEX

LEVEL 79-81

- 5 Bedrooms (3 Primary)
- 8 Bathrooms
- 1 Powder Room
- Gym
- Indoor Pool & Lounge
- Private Elevator (3 Levels)
- Home Office/Study
- 2 Kitchens
- Sauna & Steam Room
- Game/Family Room
- 14' Ceilings in Upper Level
- 10' Ceilings in Lower Levels


INTERIOR AREA

10,395 SQ. FT. / 966 SQ. M. TOTAL
3,465 SQ. FT. / 322 SQ. M. PER FLOOR


TERRACE AREA

4,674 SQ. FT. / 435 SQ. M. TOTAL
1,558 SQ. FT. / 145 SQ. M. PER FLOOR



LEVEL 81

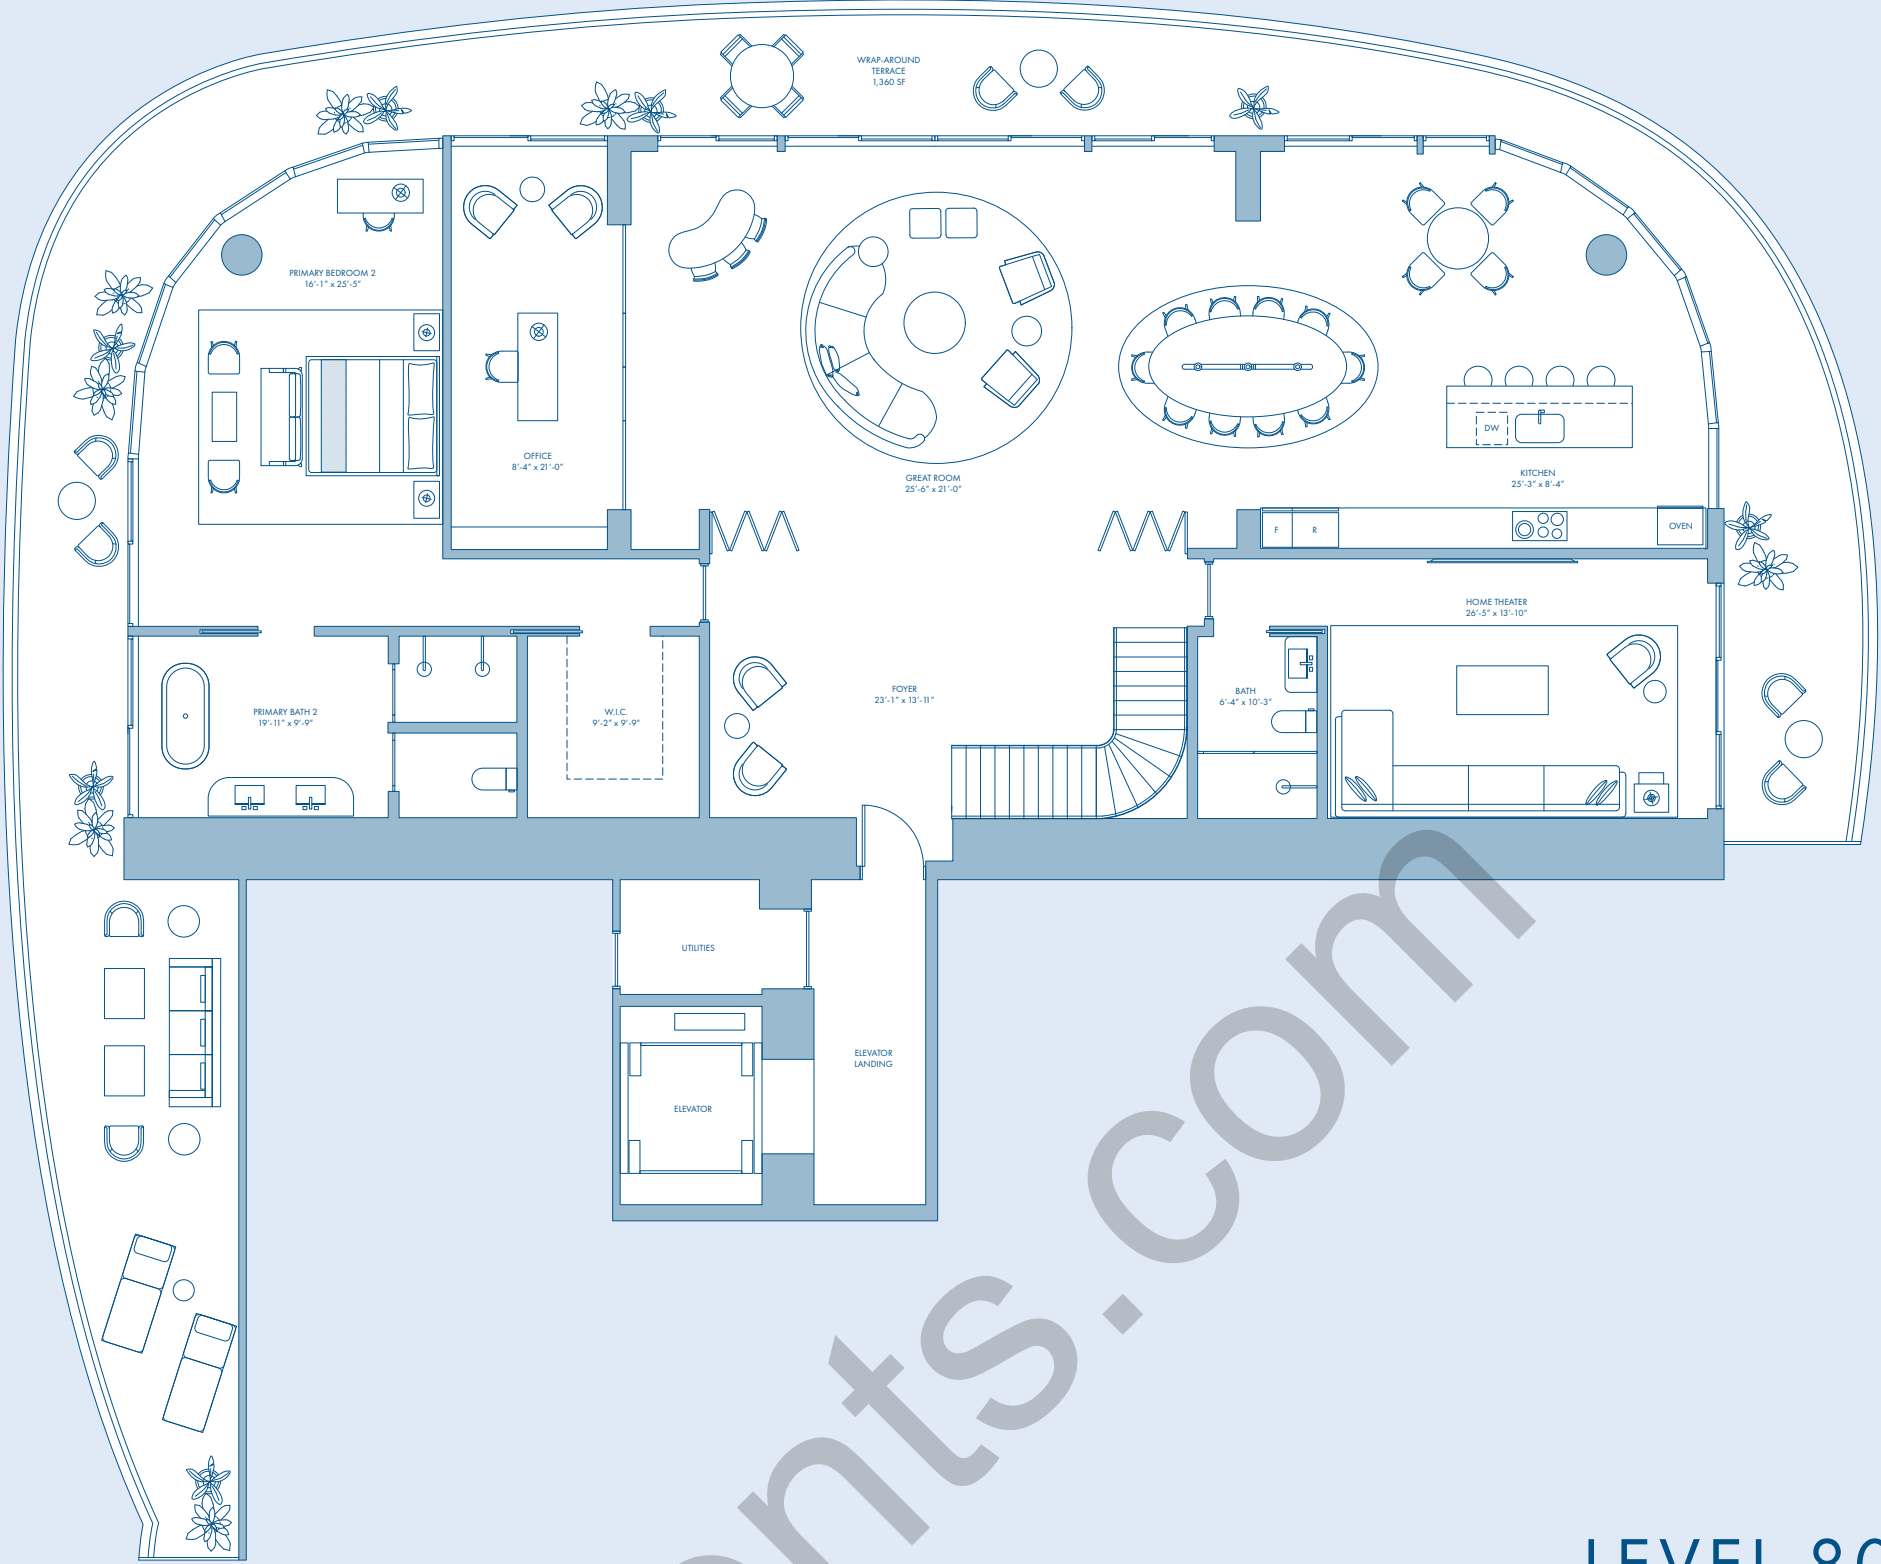


LEVEL 80

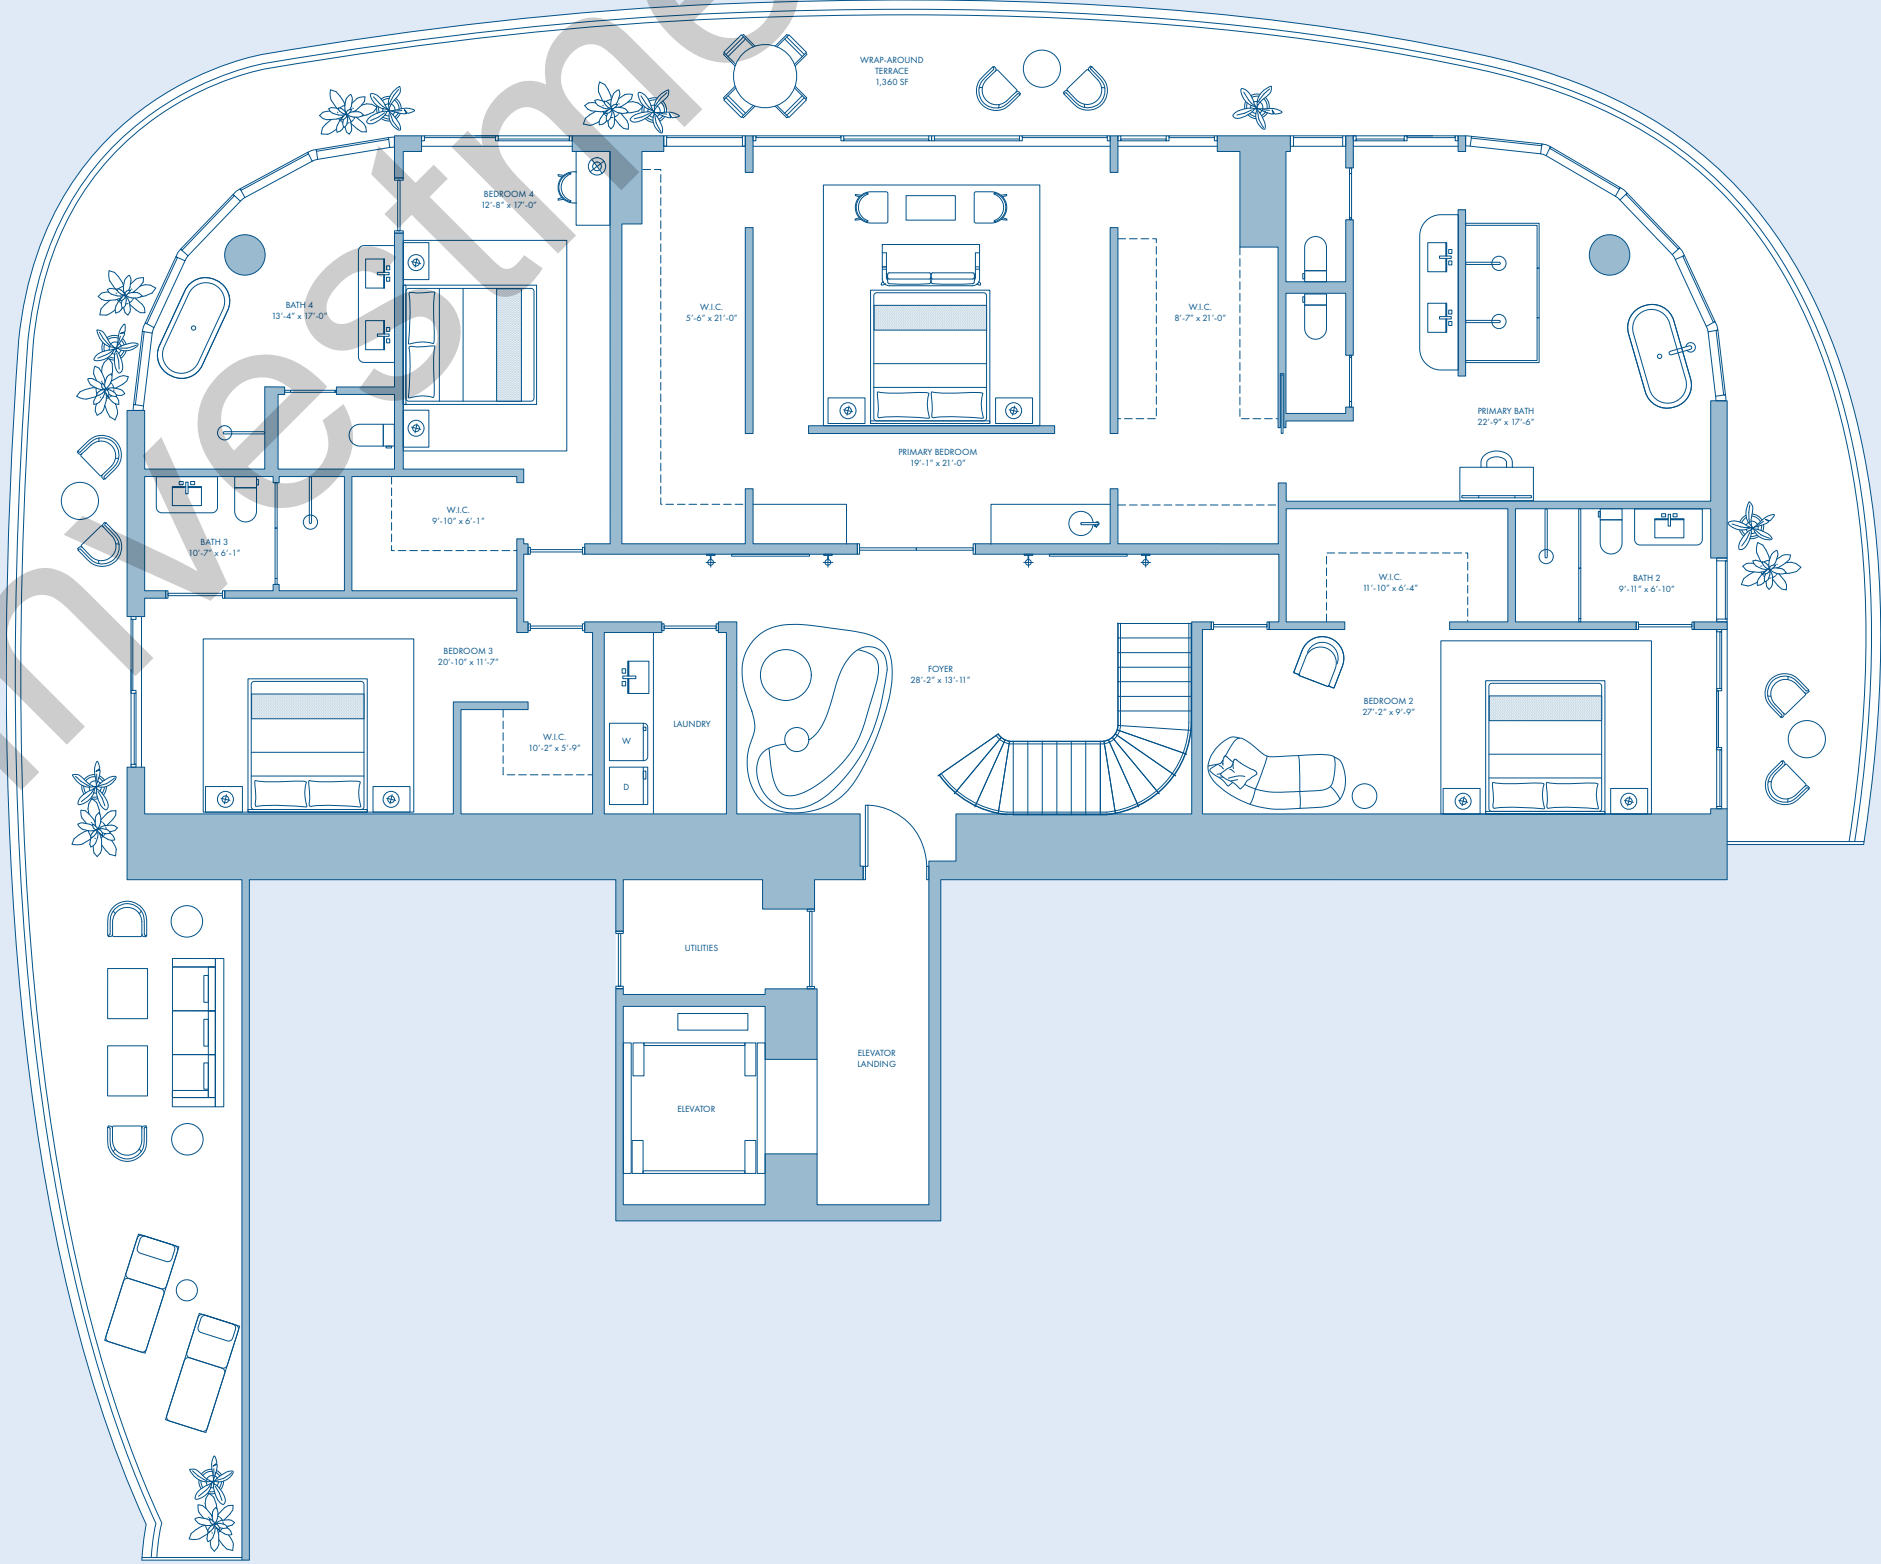

LEVEL 79

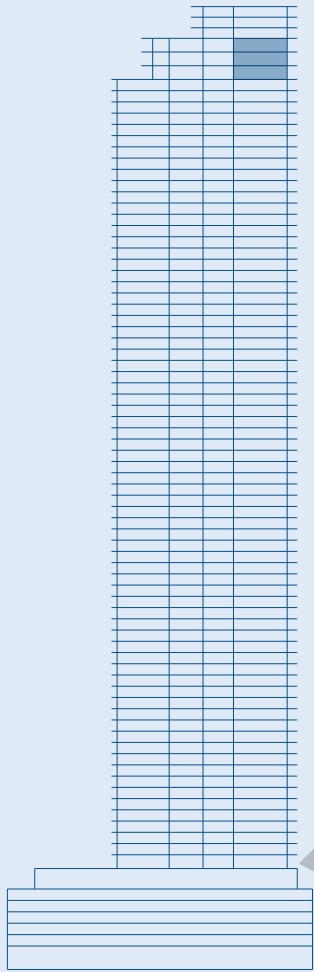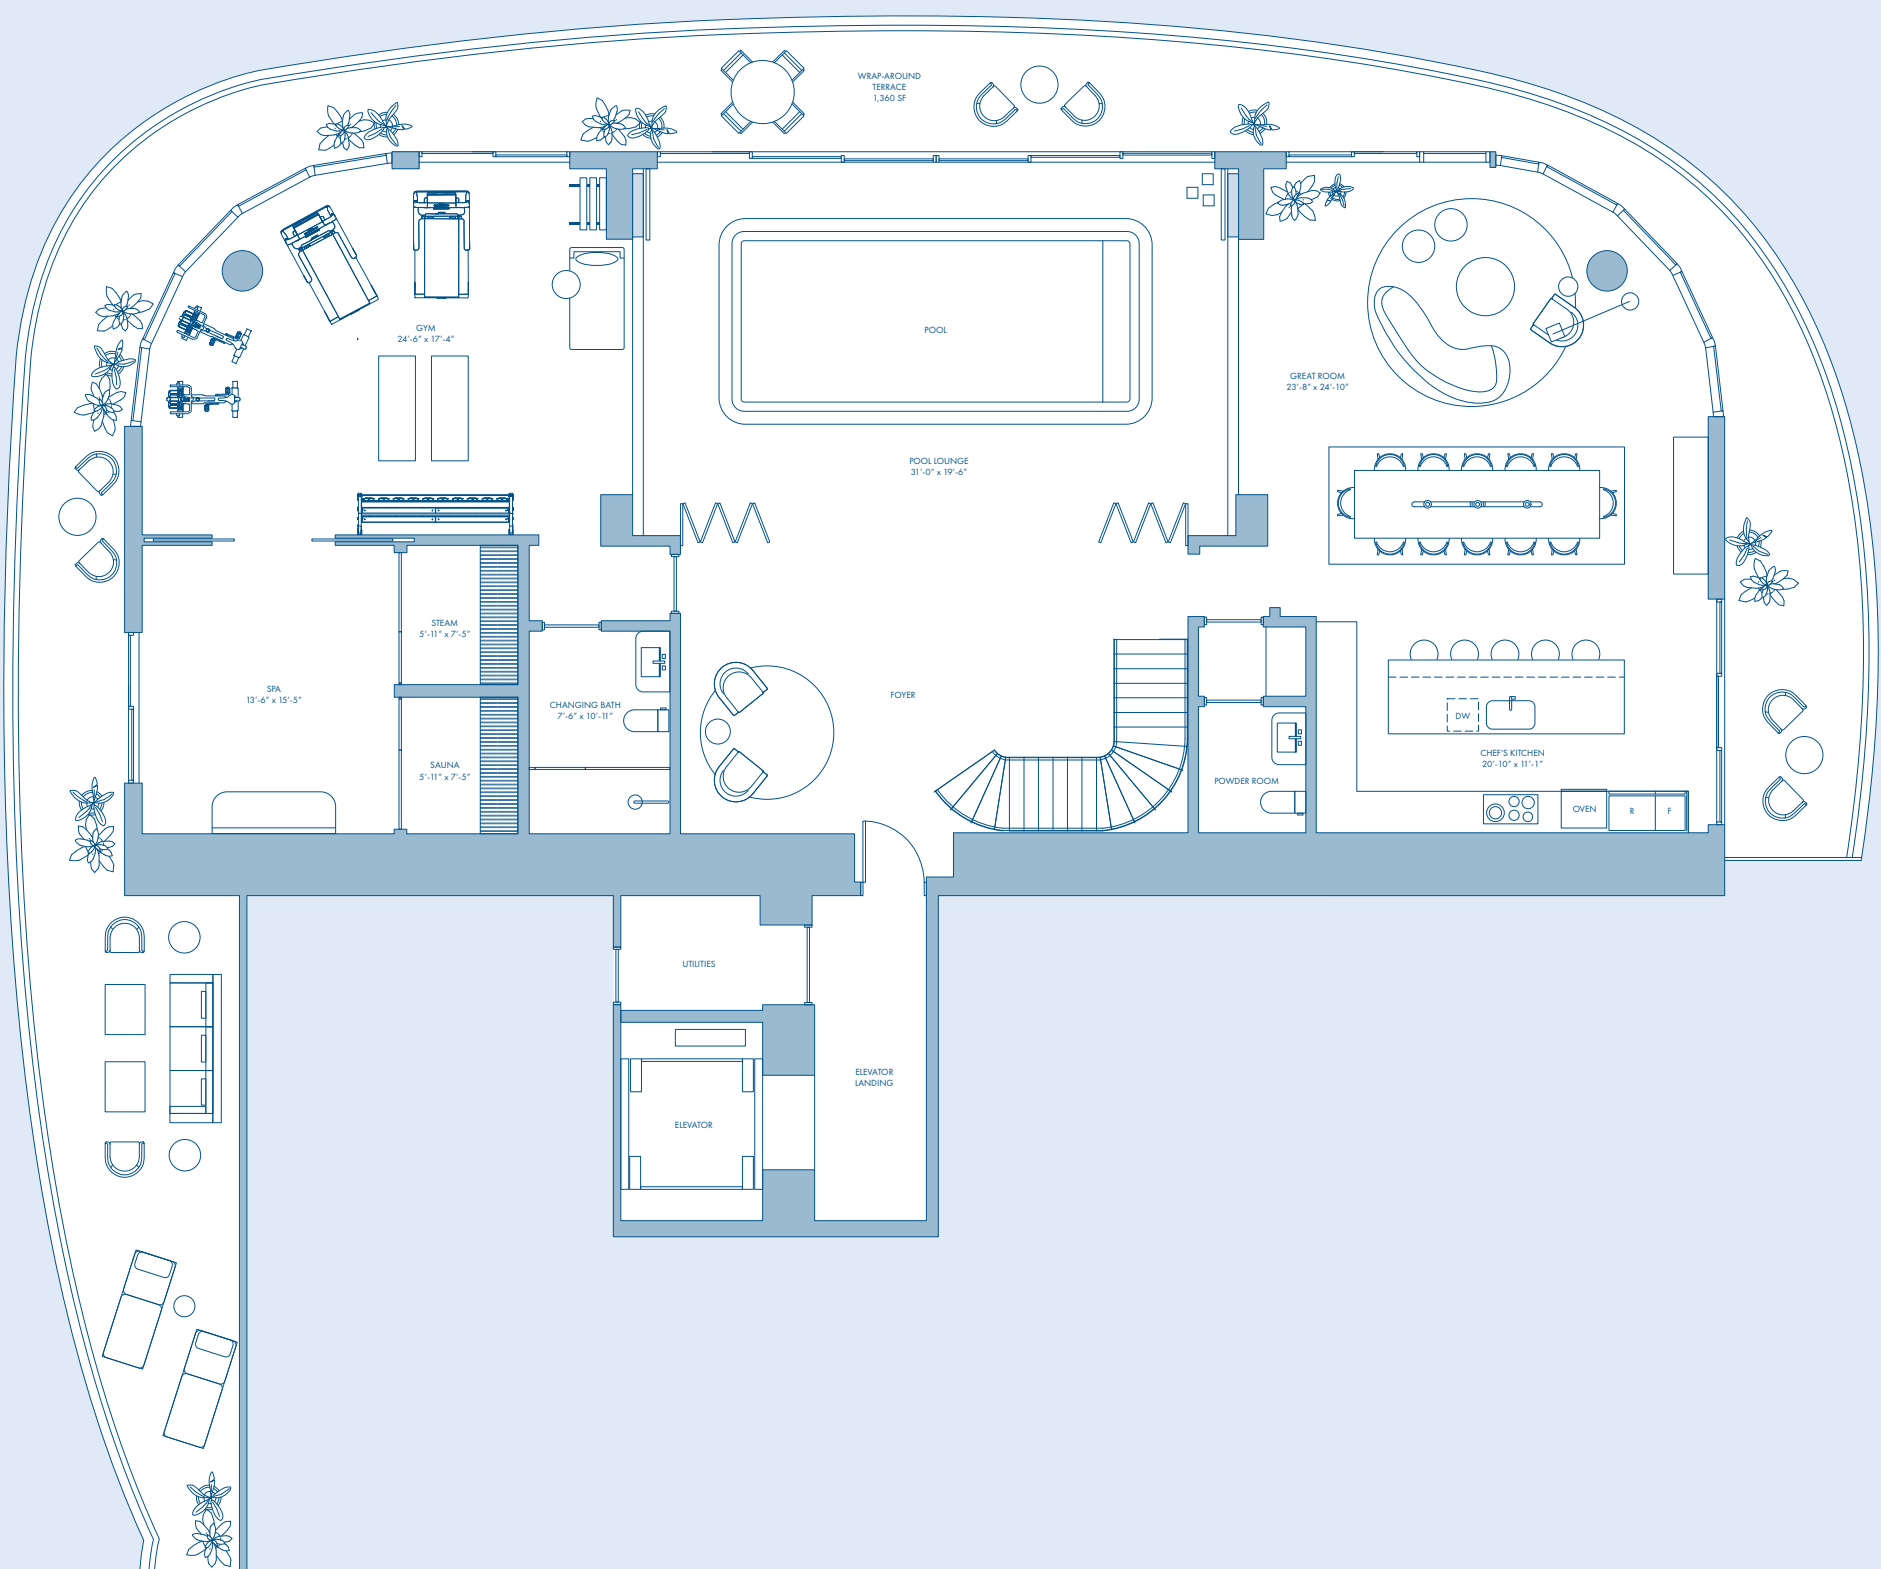

BRICKELL SKYLINE

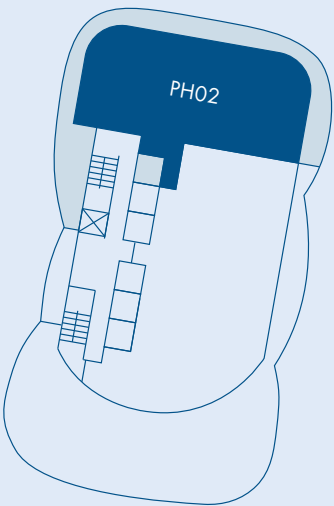

SIMPSON PARK

BISCAYNE BAY



NOT TO SCALE

CIPRIANI RESIDENCES MIAMI
CiprianiResidencesMiami.com



SALES GALLERY
1421 South Miami Avenue, Miami FL 33129


MAST
CAPITAL

Exclusive Sales and Marketing By Fortune Development Sales


ORAL REPRESENTATIONS CANNOT BE RELIED UPON AS CORRECTLY STATING THE REPRESENTATIONS OF THE DEVELOPER. FOR CORRECT REPRESENTATIONS, MAKE REFERENCE TO THIS BROCHURE AND TO THE DOCUMENTS REQUIRED BY SECTION 718.503, FLORIDA STATUTES, TO BE FURNISHED BY A DEVELOPER TO A BUYER OR LESSEE. These materials are not intended to be an offer to sell, or solicitation to buy a unit in the condominium. Such an offering shall only be made pursuant to the prospectus (offering circular) for the condominium and no statements should be relied upon unless made in the prospectus or in the applicable purchase agreement. In no event shall any solicitation, offer or sale of a unit in the condominium be made in, or to residents of, any state or country in which such activity would be unlawful. This project is being developed by M-1420 S Miami Acquisitions CP, LLC, a Delaware limited liability company, which was formed solely for such purpose. Mast Capital Inc. and Cipriani USA Inc. (and their affiliates) are not the developer of this project. EQUAL HOUSING OPPORTUNITY. THE COMPLETE OFFERING TERMS ARE IN A CFS-12 APPLICATION AVAILABLE FROM THE OFFEROR. FILE NO. CP23-0069. WARNING: THE CALIFORNIA DEPARTMENT OF REAL ESTATE HAS NOT INSPECTED, EXAMINED, OR QUALIFIED THIS OFFERING. This advertisement is a solicitation for the sale of Units in 1420 S. Miami Avenue Condominium & N.J. Registration No. 24-04-0005.

PENTHOUSE
UPPER DUPLEX

BEDROOM LEVEL
ALTERNATE A

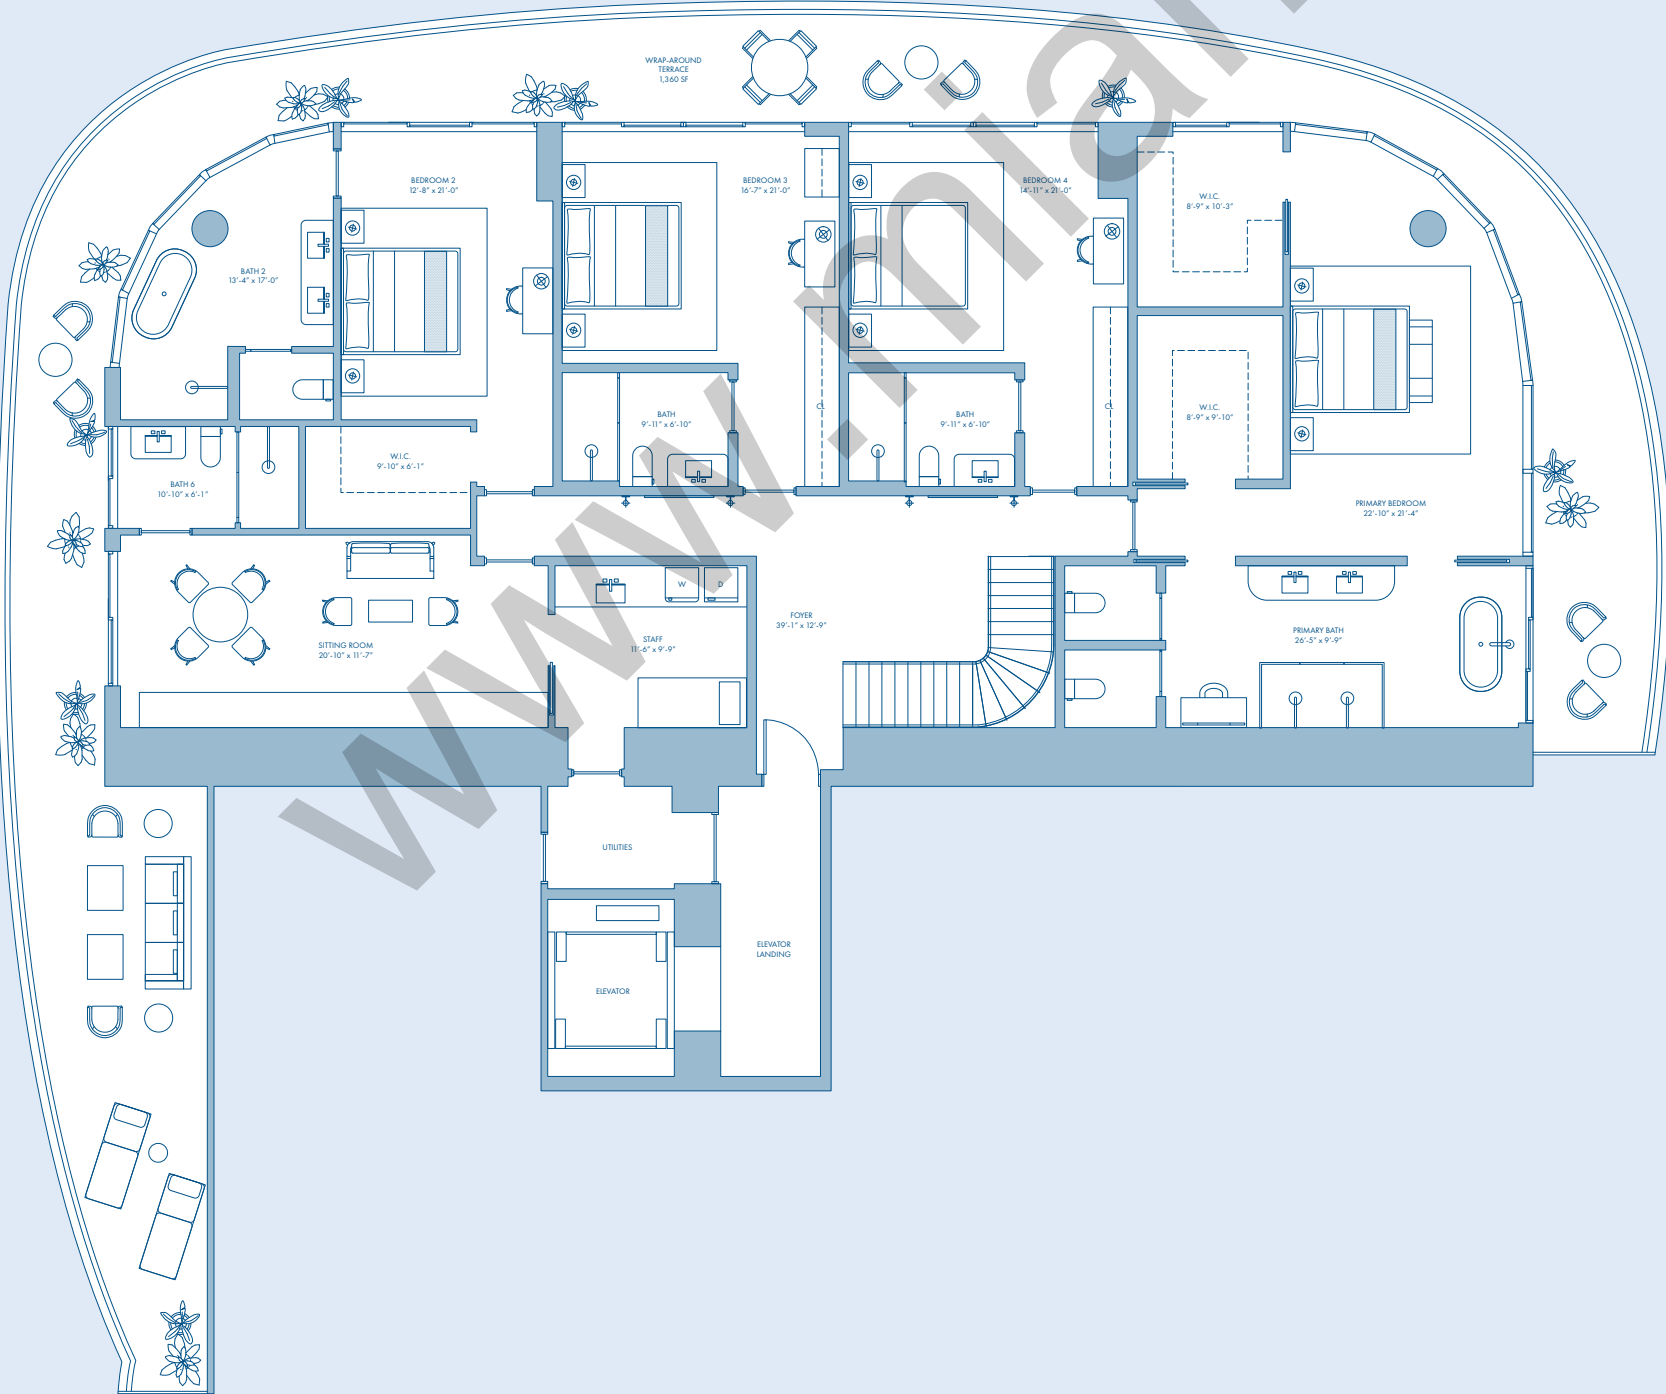

BEDROOM LEVEL
ALTERNATE B

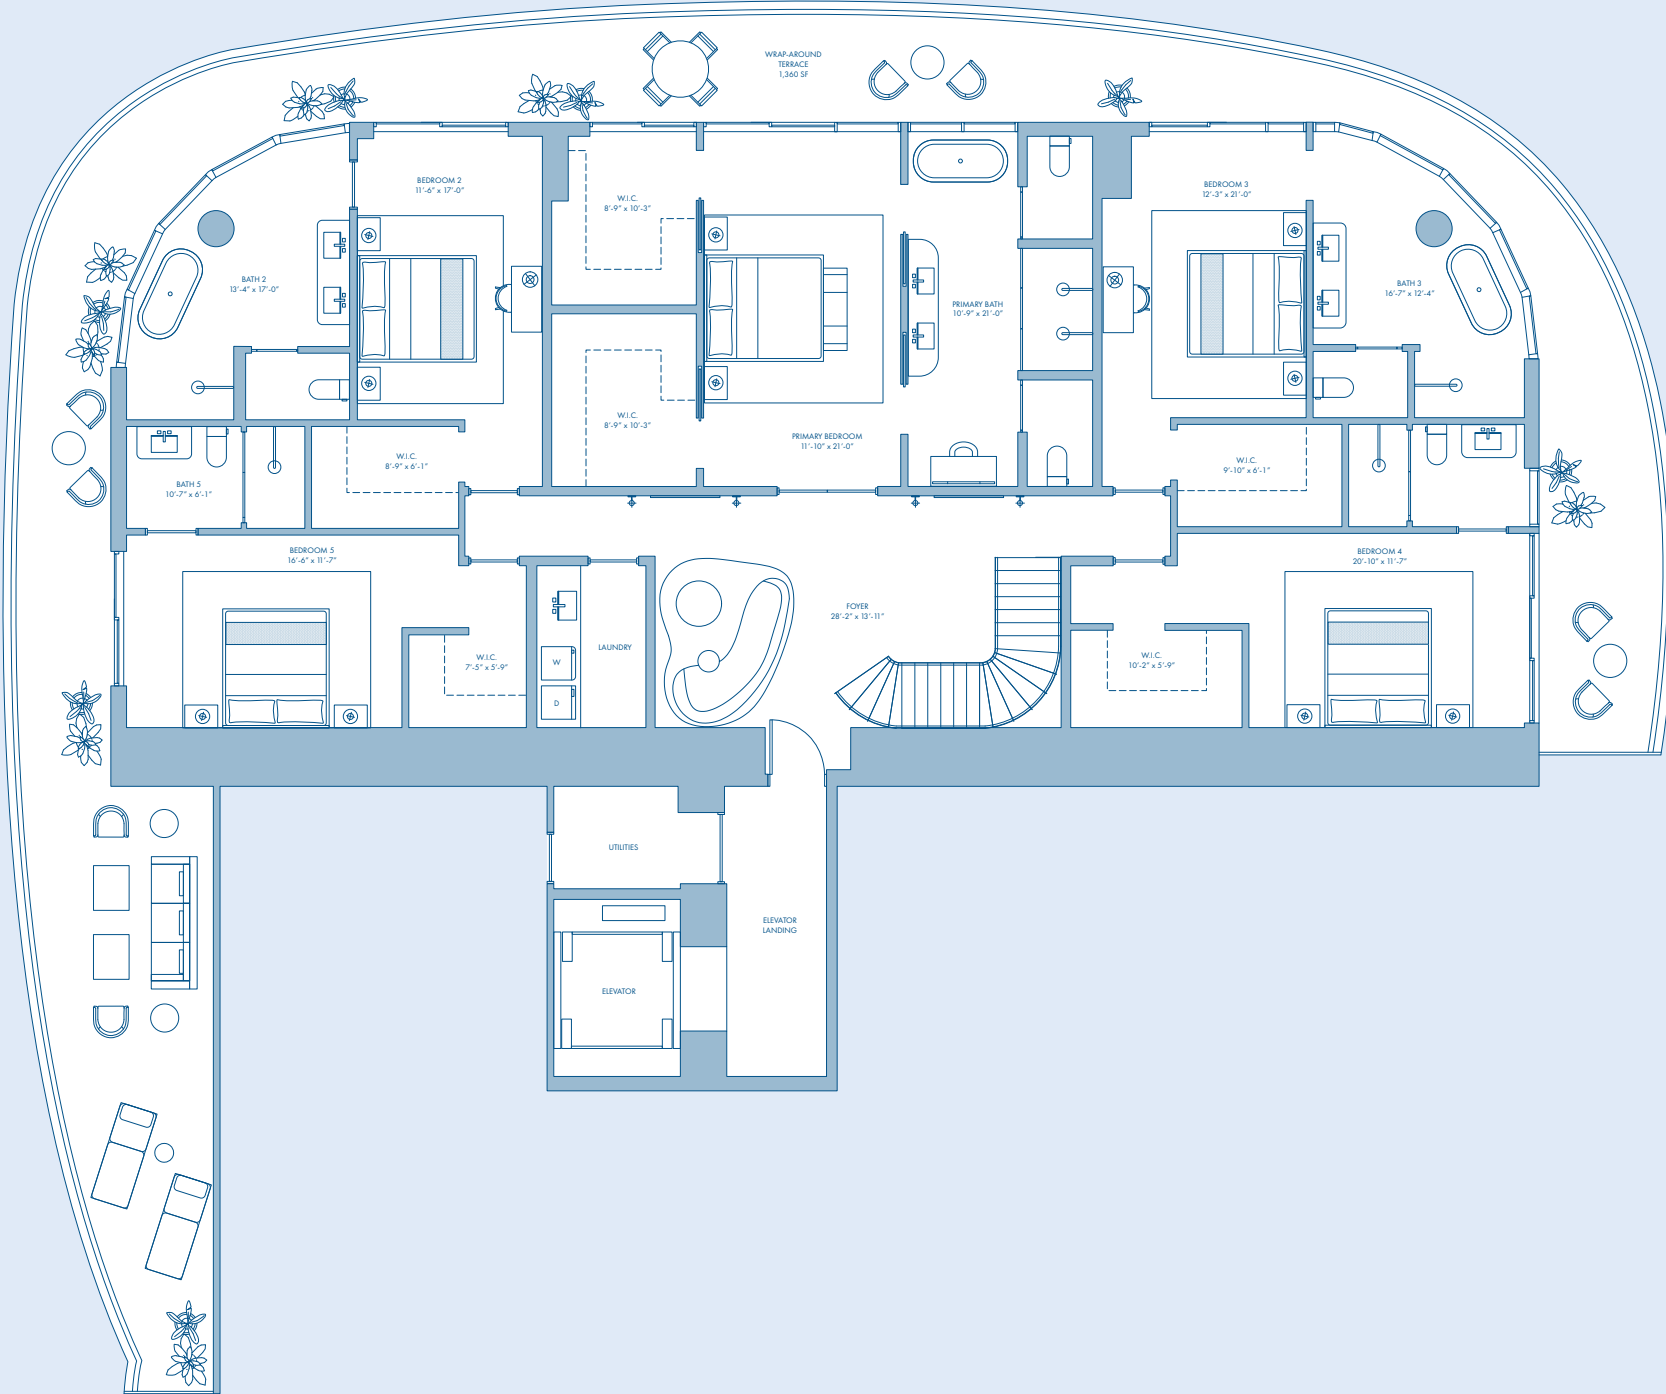

UPPER DUPLEX

LEVEL 80-81

- 5 Bedrooms (3 Primary)
- 6 Bathrooms
- Home Office/Study
- Home Theater
- Private Elevator (2 Levels)
- 14' Ceilings in Upper Level
- 10' Ceilings in Lower Level


INTERIOR AREA

6,930 SQ. FT. / 644 SQ. M. TOTAL
3,465 SQ. FT. / 322 SQ. M. PER FLOOR



TERRACE AREA

3,116 SQ. FT. / 290 SQ. M. TOTAL
1,558 SQ. FT. / 145 SQ. M. PER FLOOR


LEVEL 81

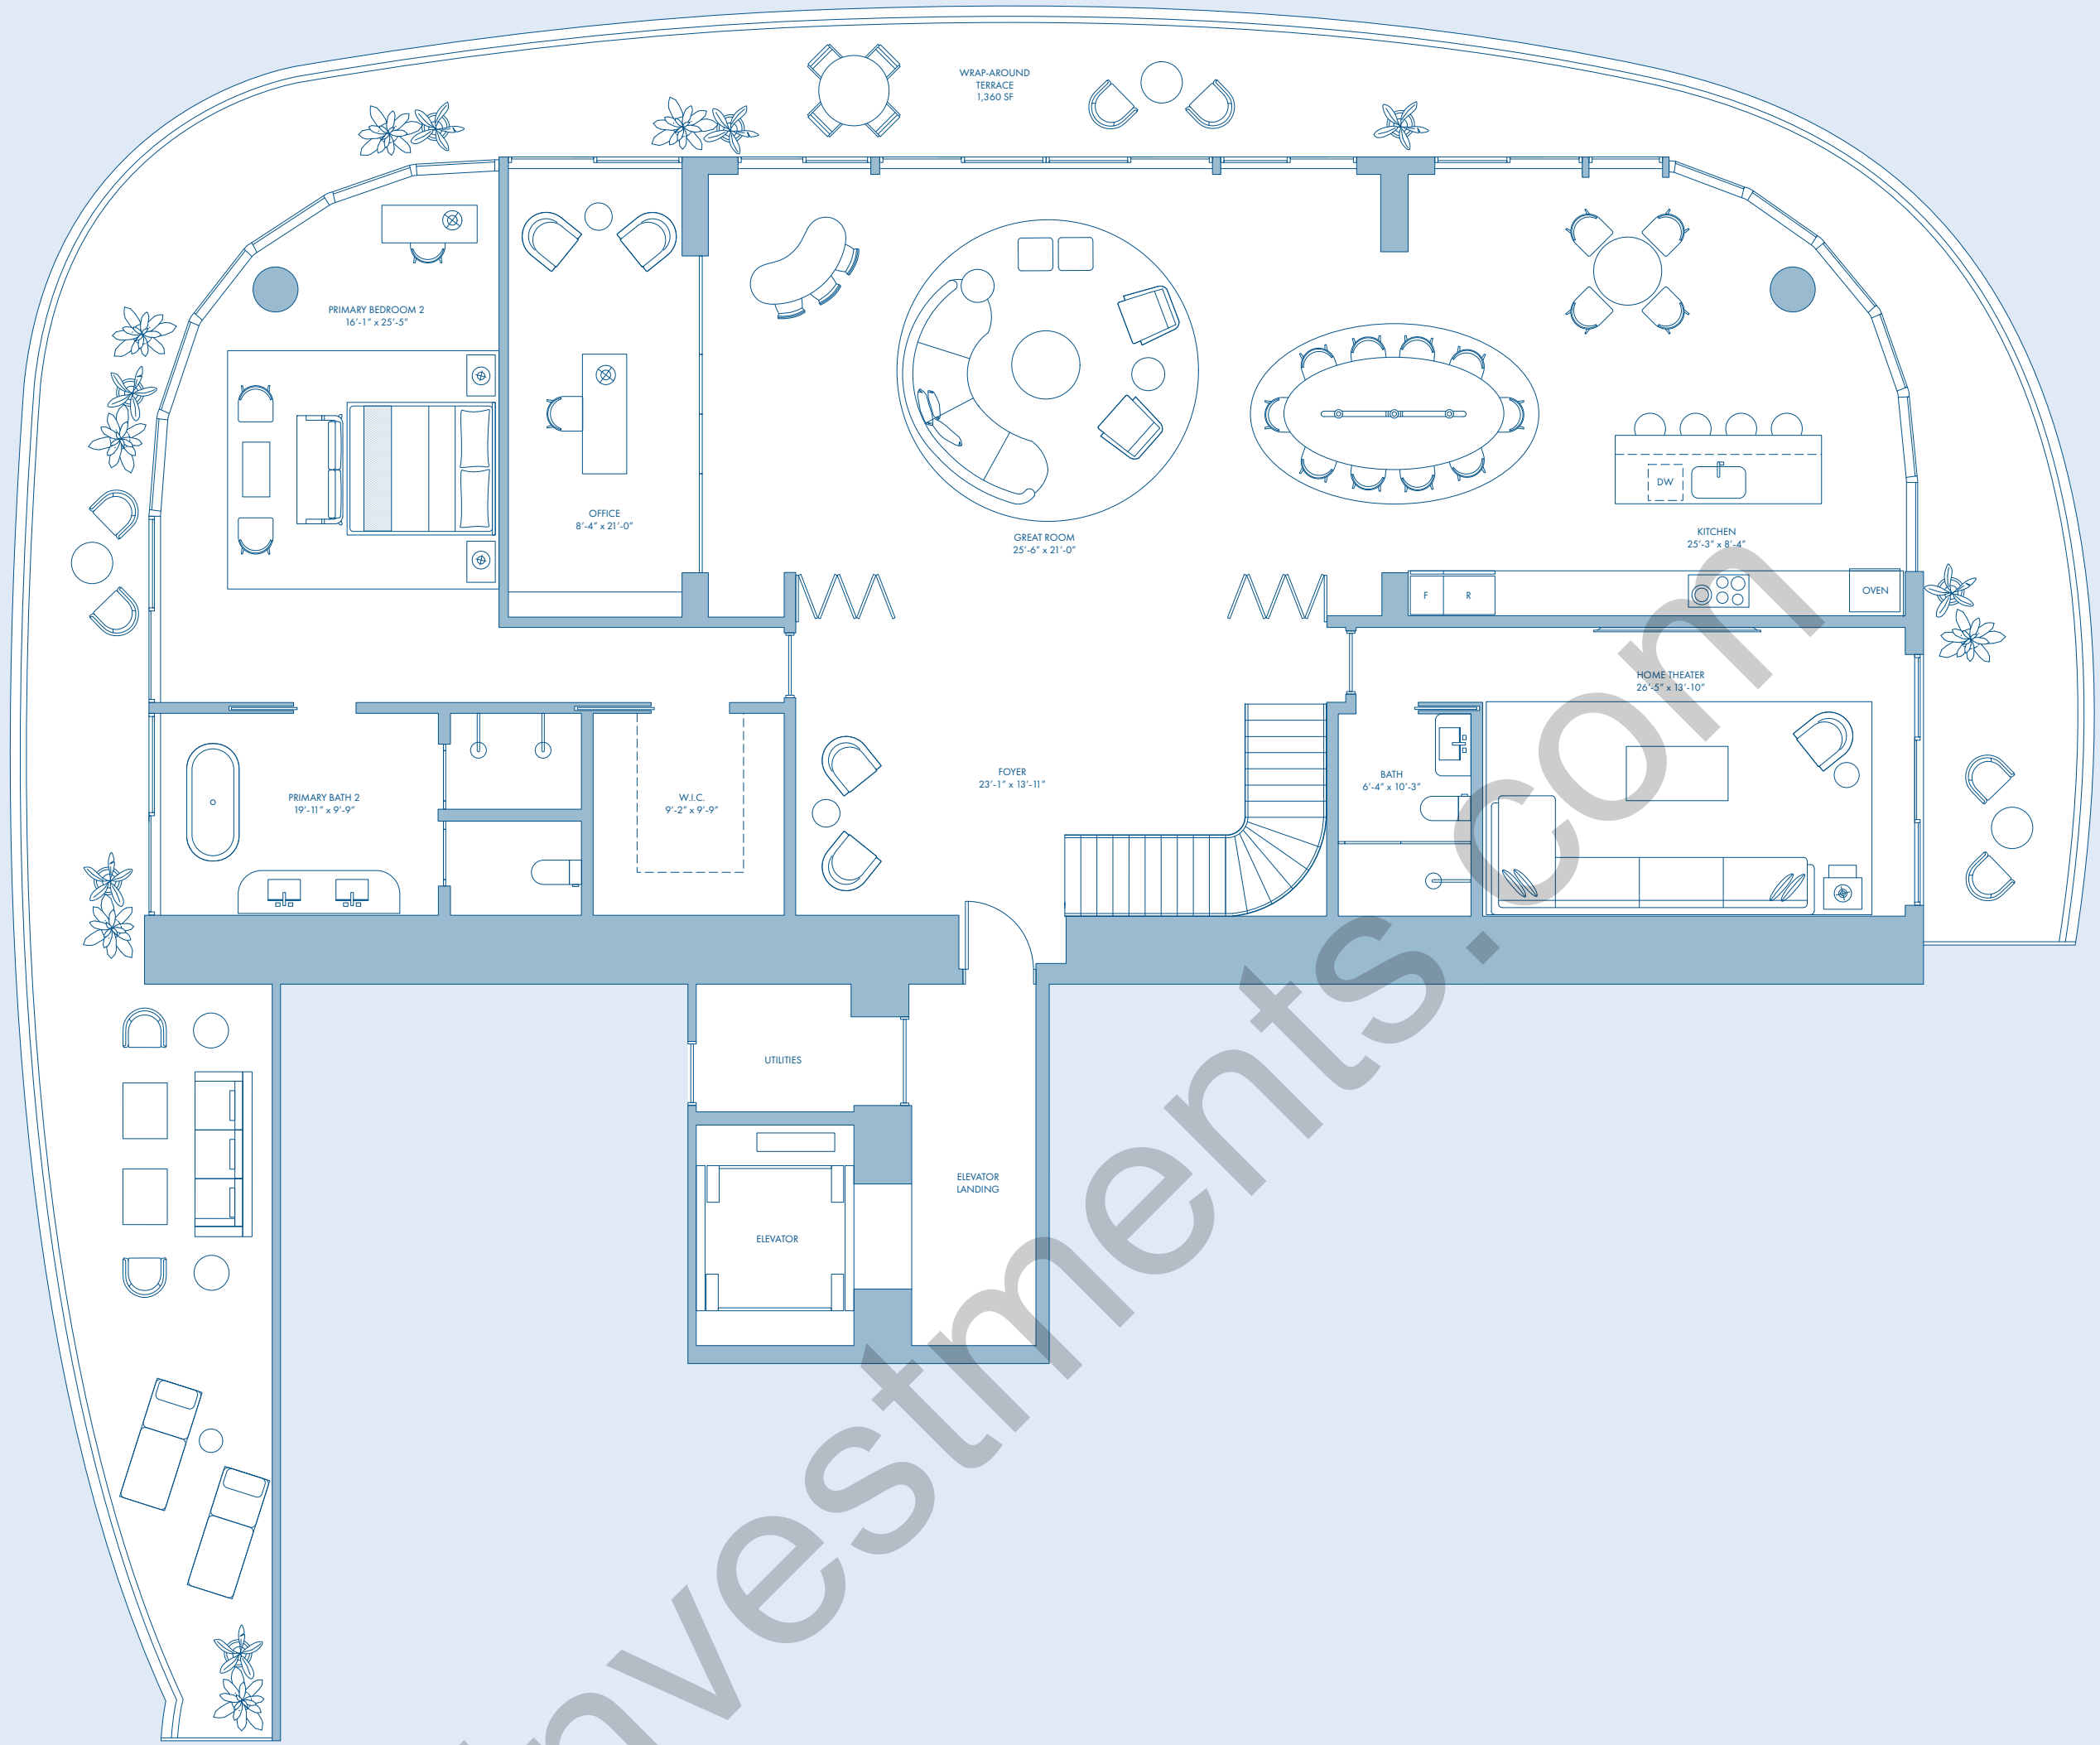

LEVEL 80

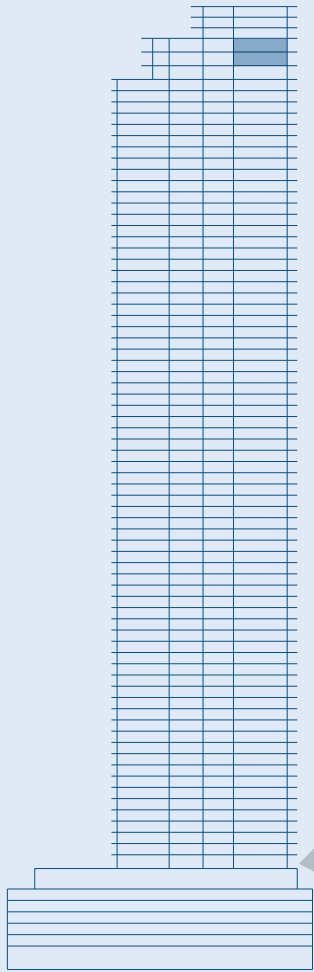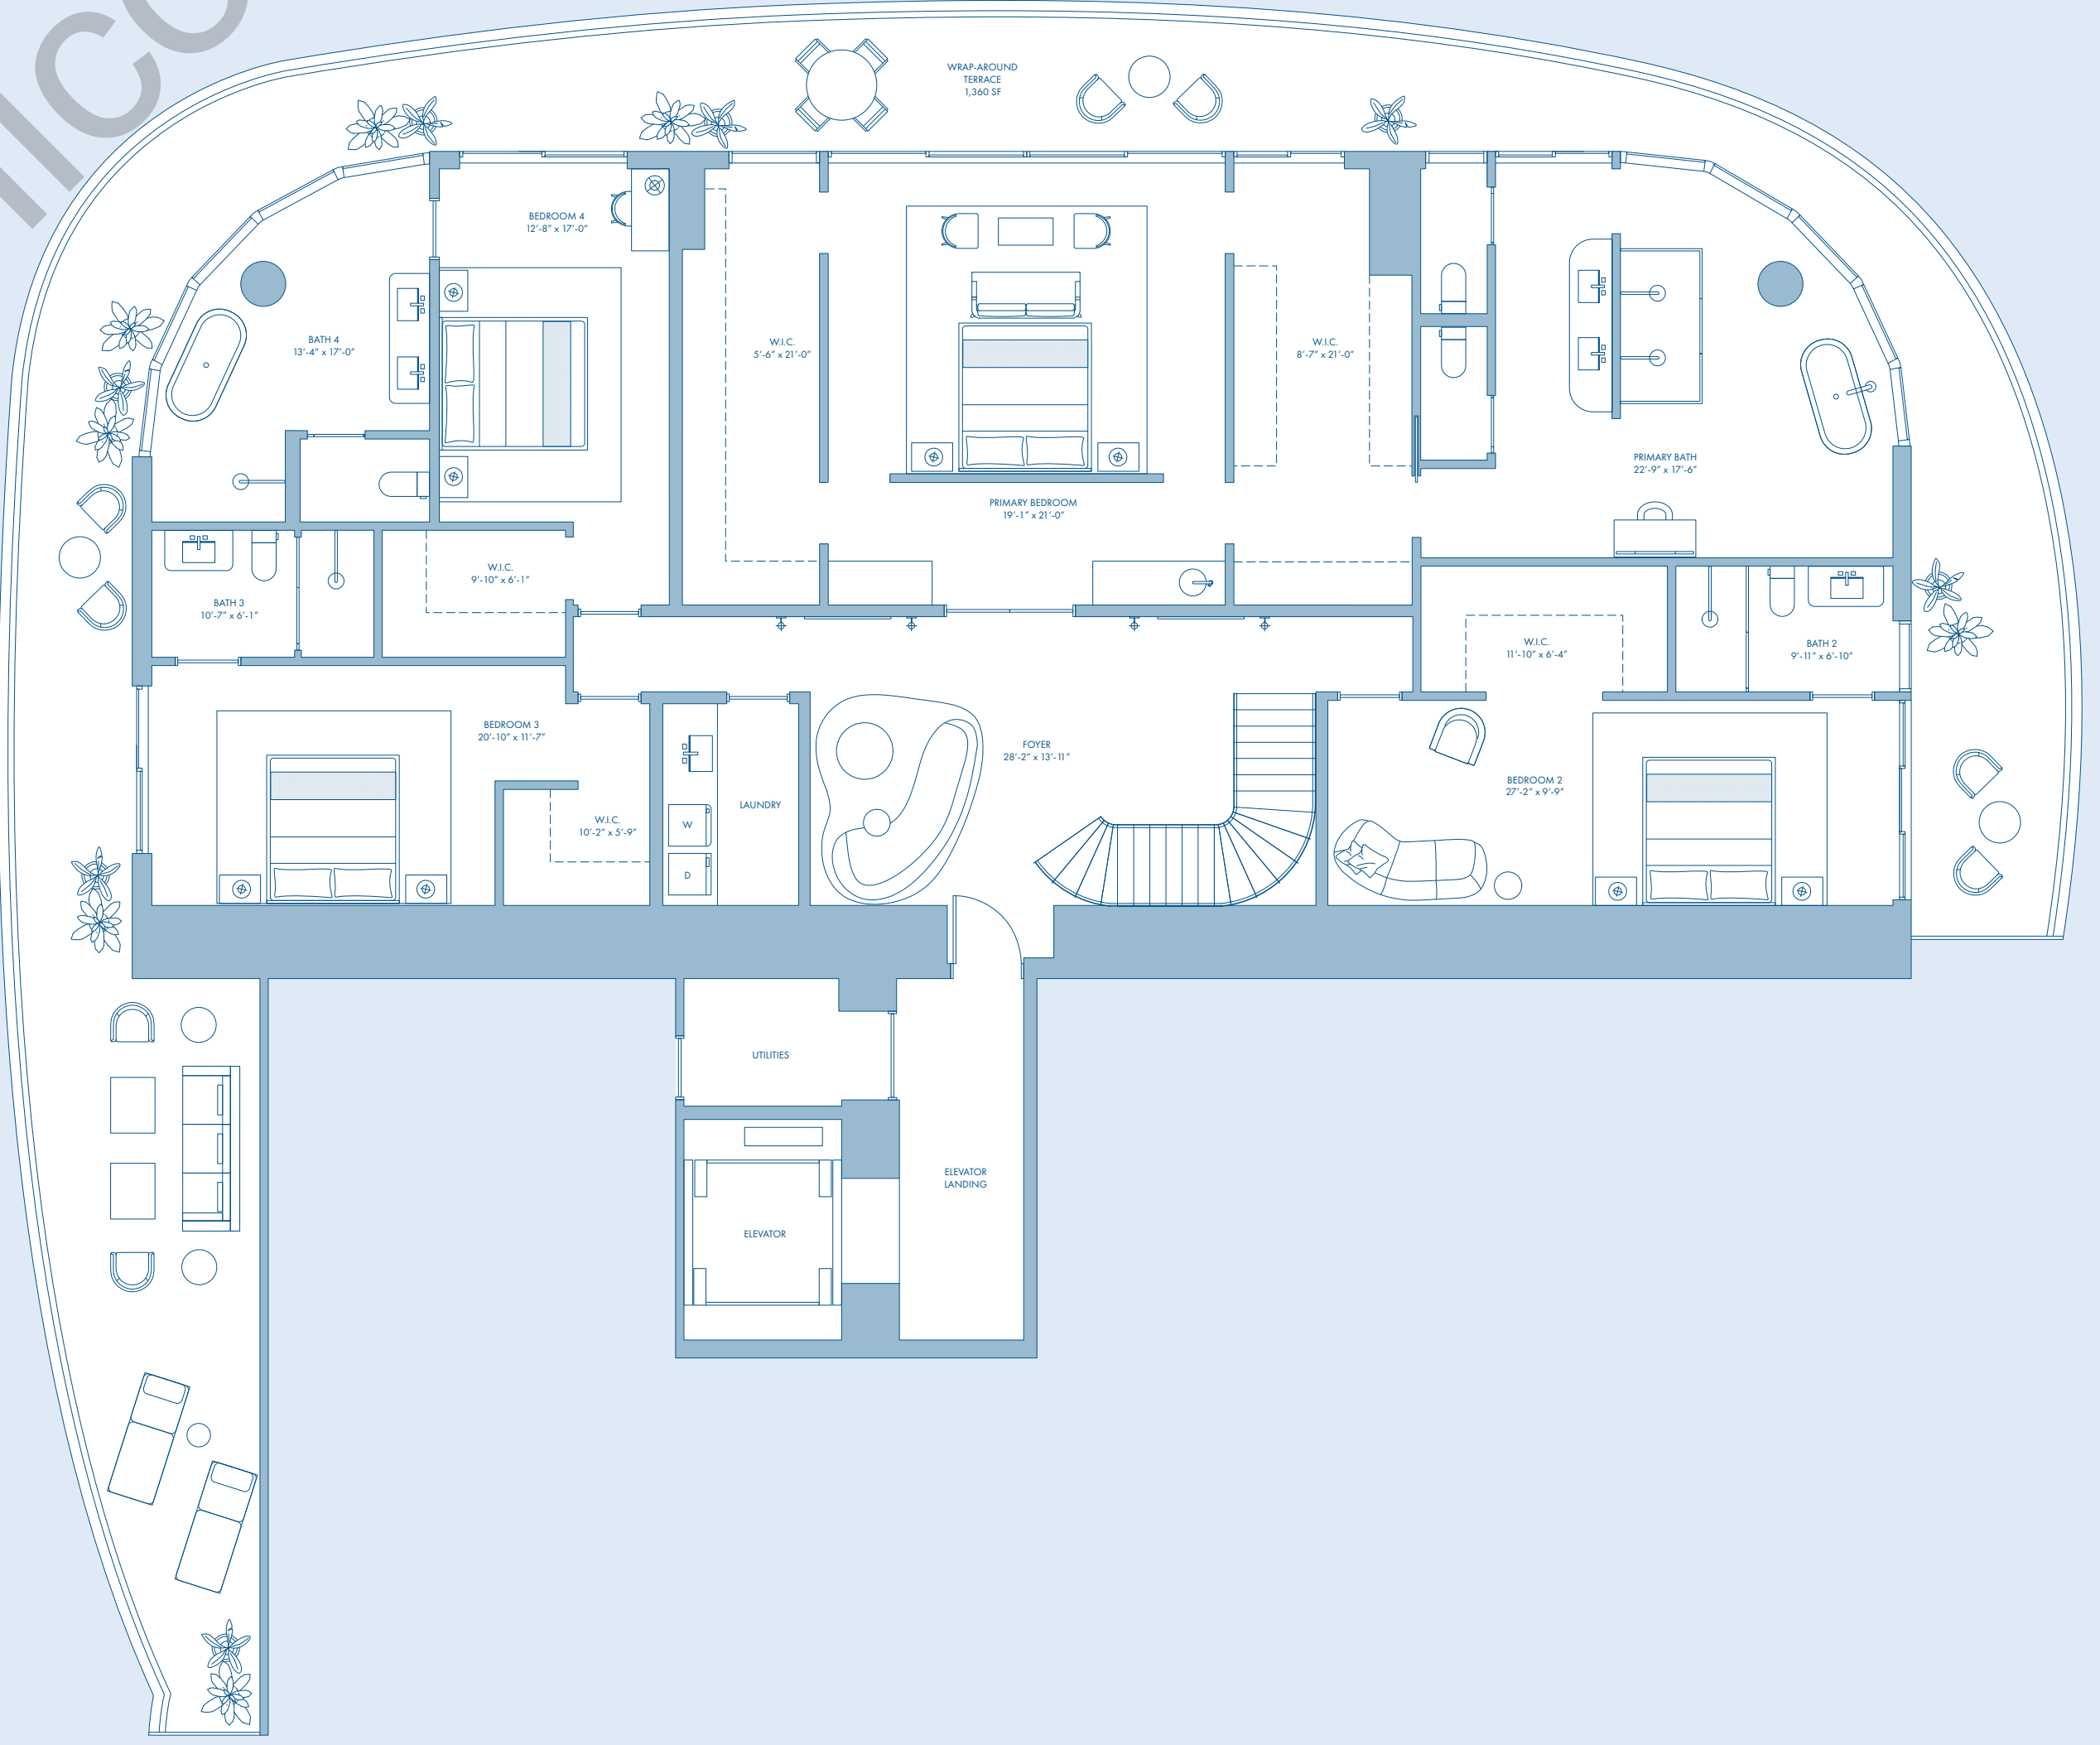

BRICKELL SKYLINE

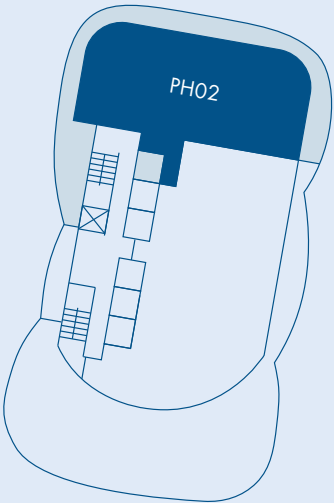

SIMPSON PARK

BISCAYNE BAY



NOT TO SCALE

CIPRIANI RESIDENCES MIAMI
CiprianiResidencesMiami.com



SALES GALLERY
1421 South Miami Avenue, Miami FL 33129


MAST
CAPITAL

Exclusive Sales and Marketing By Fortune Development Sales


ORAL REPRESENTATIONS CANNOT BE RELIED UPON AS CORRECTLY STATING THE REPRESENTATIONS OF THE DEVELOPER. FOR CORRECT REPRESENTATIONS, MAKE REFERENCE TO THIS BROCHURE AND TO THE DOCUMENTS REQUIRED BY SECTION 718.503, FLORIDA STATUTES, TO BE FURNISHED BY A DEVELOPER TO A BUYER OR LESSEE. These materials are not intended to be an offer to sell, or solicitation to buy a unit in the condominium. Such an offering shall only be made pursuant to the prospectus (offering circular) for the condominium and no statements should be relied upon unless made in the prospectus or in the applicable purchase agreement. In no event shall any solicitation, offer or sale of a unit in the condominium be made in, or to residents of, any state or country in which such activity would be unlawful. This project is being developed by M-1420 S Miami Acquisitions CP, LLC, a Delaware limited liability company, which was formed solely for such purpose. Mast Capital Inc. and Cipriani USA Inc. (and their affiliates) are not the developer of this project. EQUAL HOUSING OPPORTUNITY. THE COMPLETE OFFERING TERMS ARE IN A CFS-12 APPLICATION AVAILABLE FROM THE OFFEROR. FILE NO. CP23-0069. WARNING: THE CALIFORNIA DEPARTMENT OF REAL ESTATE HAS NOT INSPECTED, EXAMINED, OR QUALIFIED THIS OFFERING. This advertisement is a solicitation for the sale of Units in 1420 S. Miami Avenue Condominium & N.J. Registration No. 24-04-0005.

PENTHOUSE
LOWER DUPLEX

BEDROOM LEVEL
ALTERNATE A

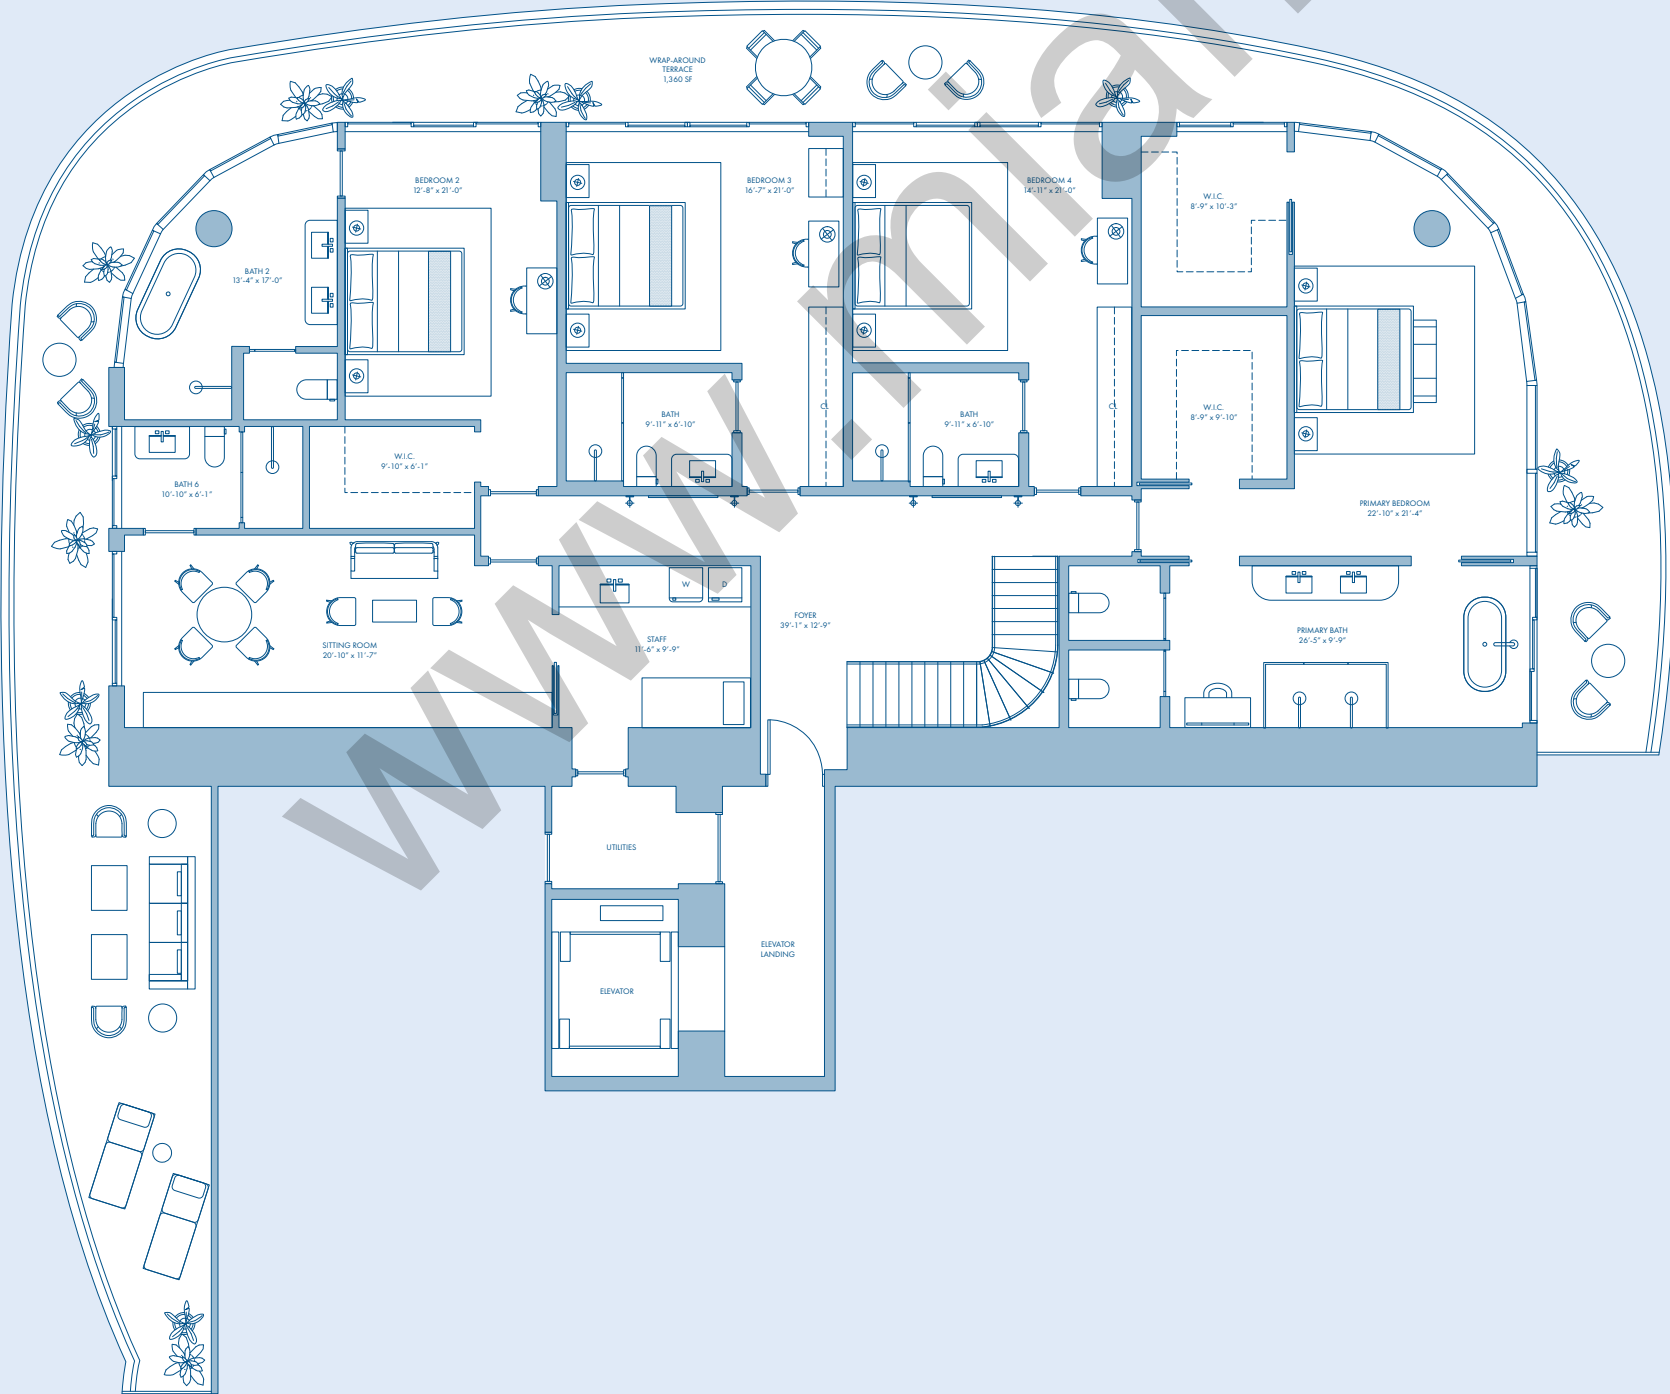

BEDROOM LEVEL
ALTERNATE B

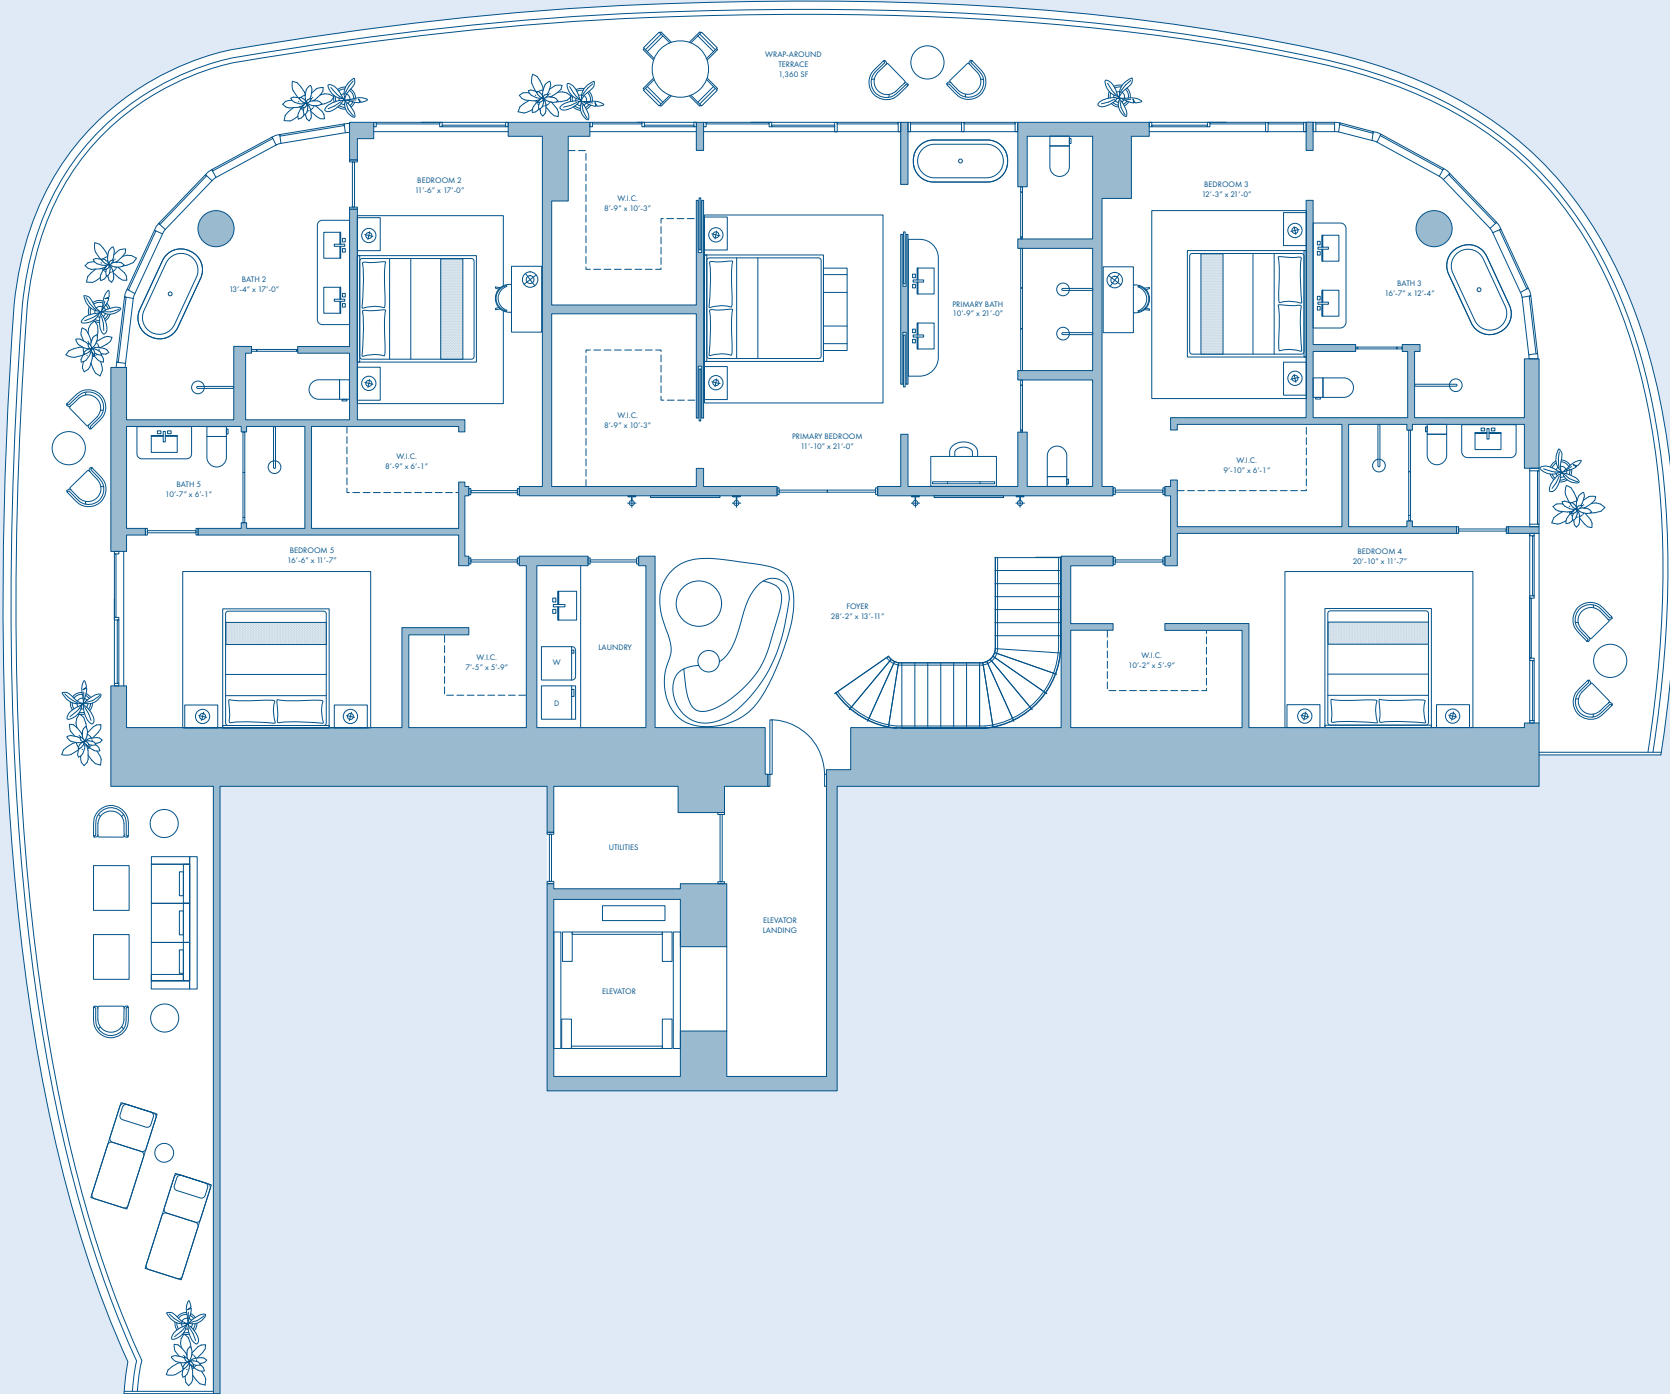

LOWER DUPLEX


LEVEL 78-79

- 5 Bedrooms (3 Primary)
- 6 Bathrooms
- Home Office/Study
- Home Theater
- Private Elevator (2 Levels)
- 14' Ceilings in Lower Level
- 10' Ceilings in Upper Level



INTERIOR AREA
6,930 SQ. FT. / 644 SQ. M. TOTAL
3,465 SQ. FT. / 322 SQ. M. PER FLOOR

TERRACE AREA
3,116 SQ. FT. / 290 SQ. M. TOTAL
1,558 SQ. FT. / 145 SQ. M. PER FLOOR


LEVEL 79

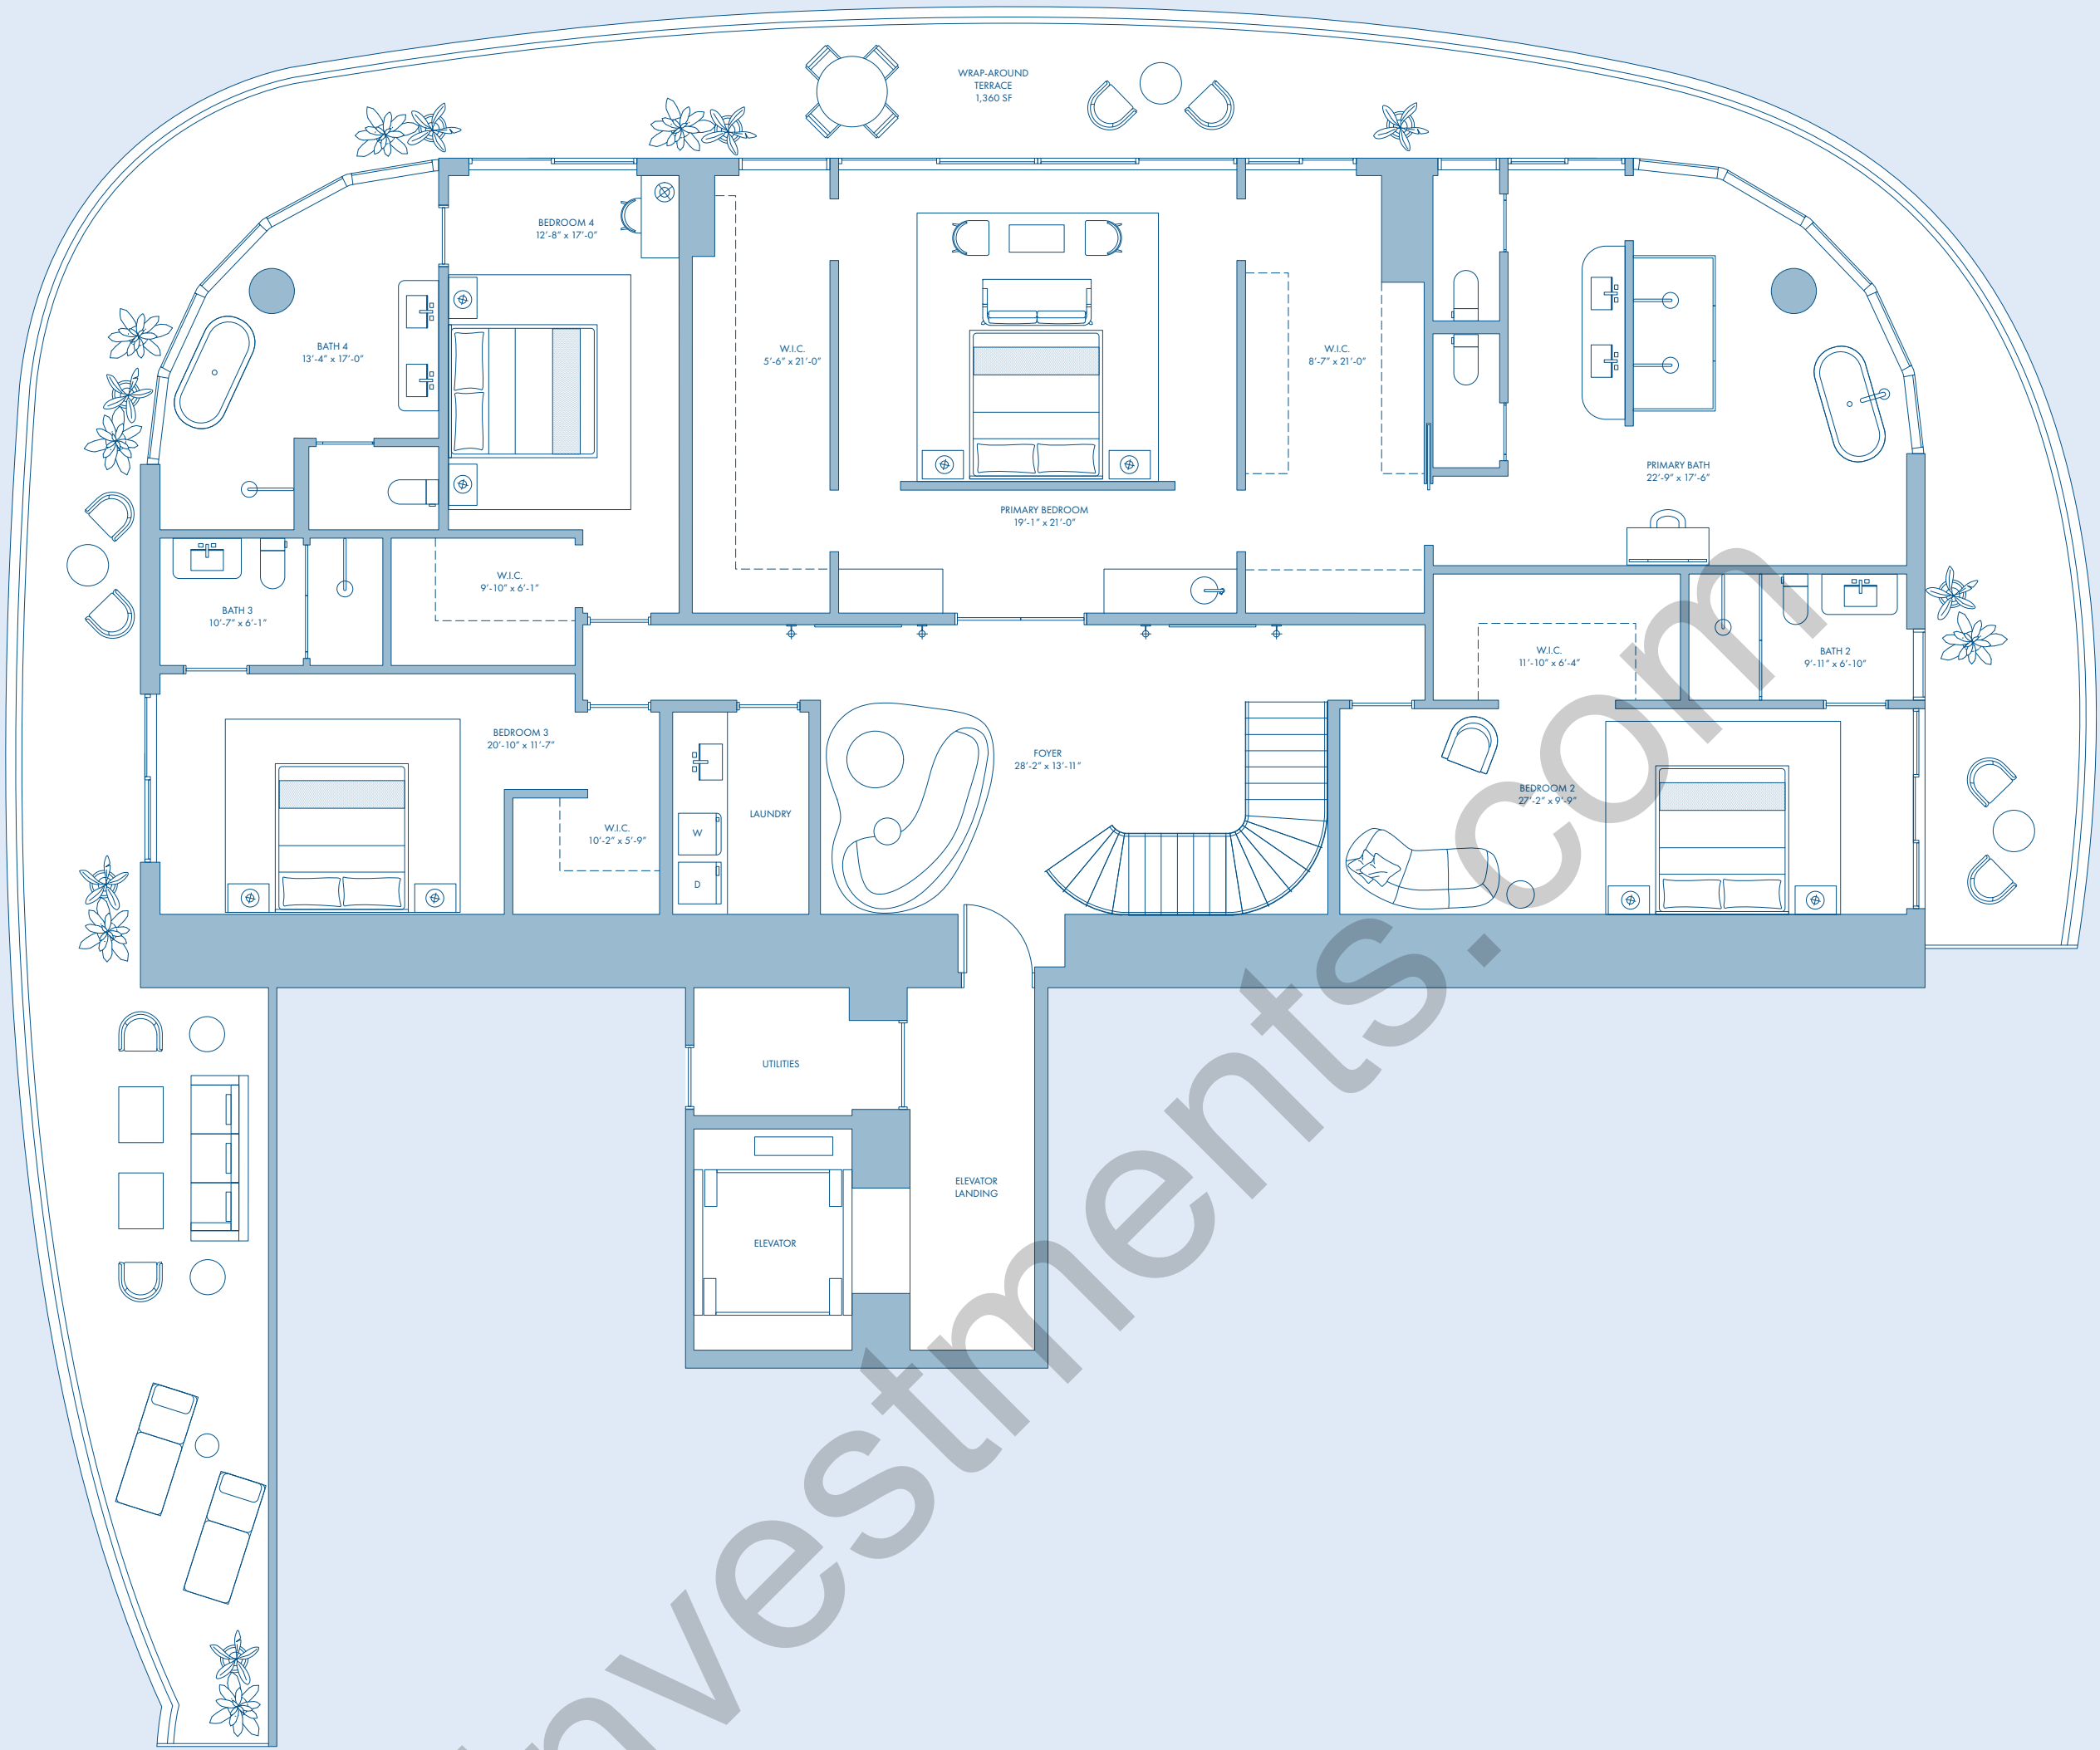

LEVEL 78

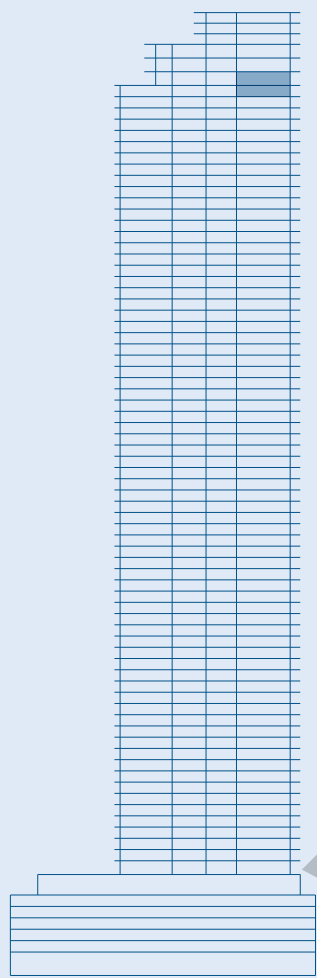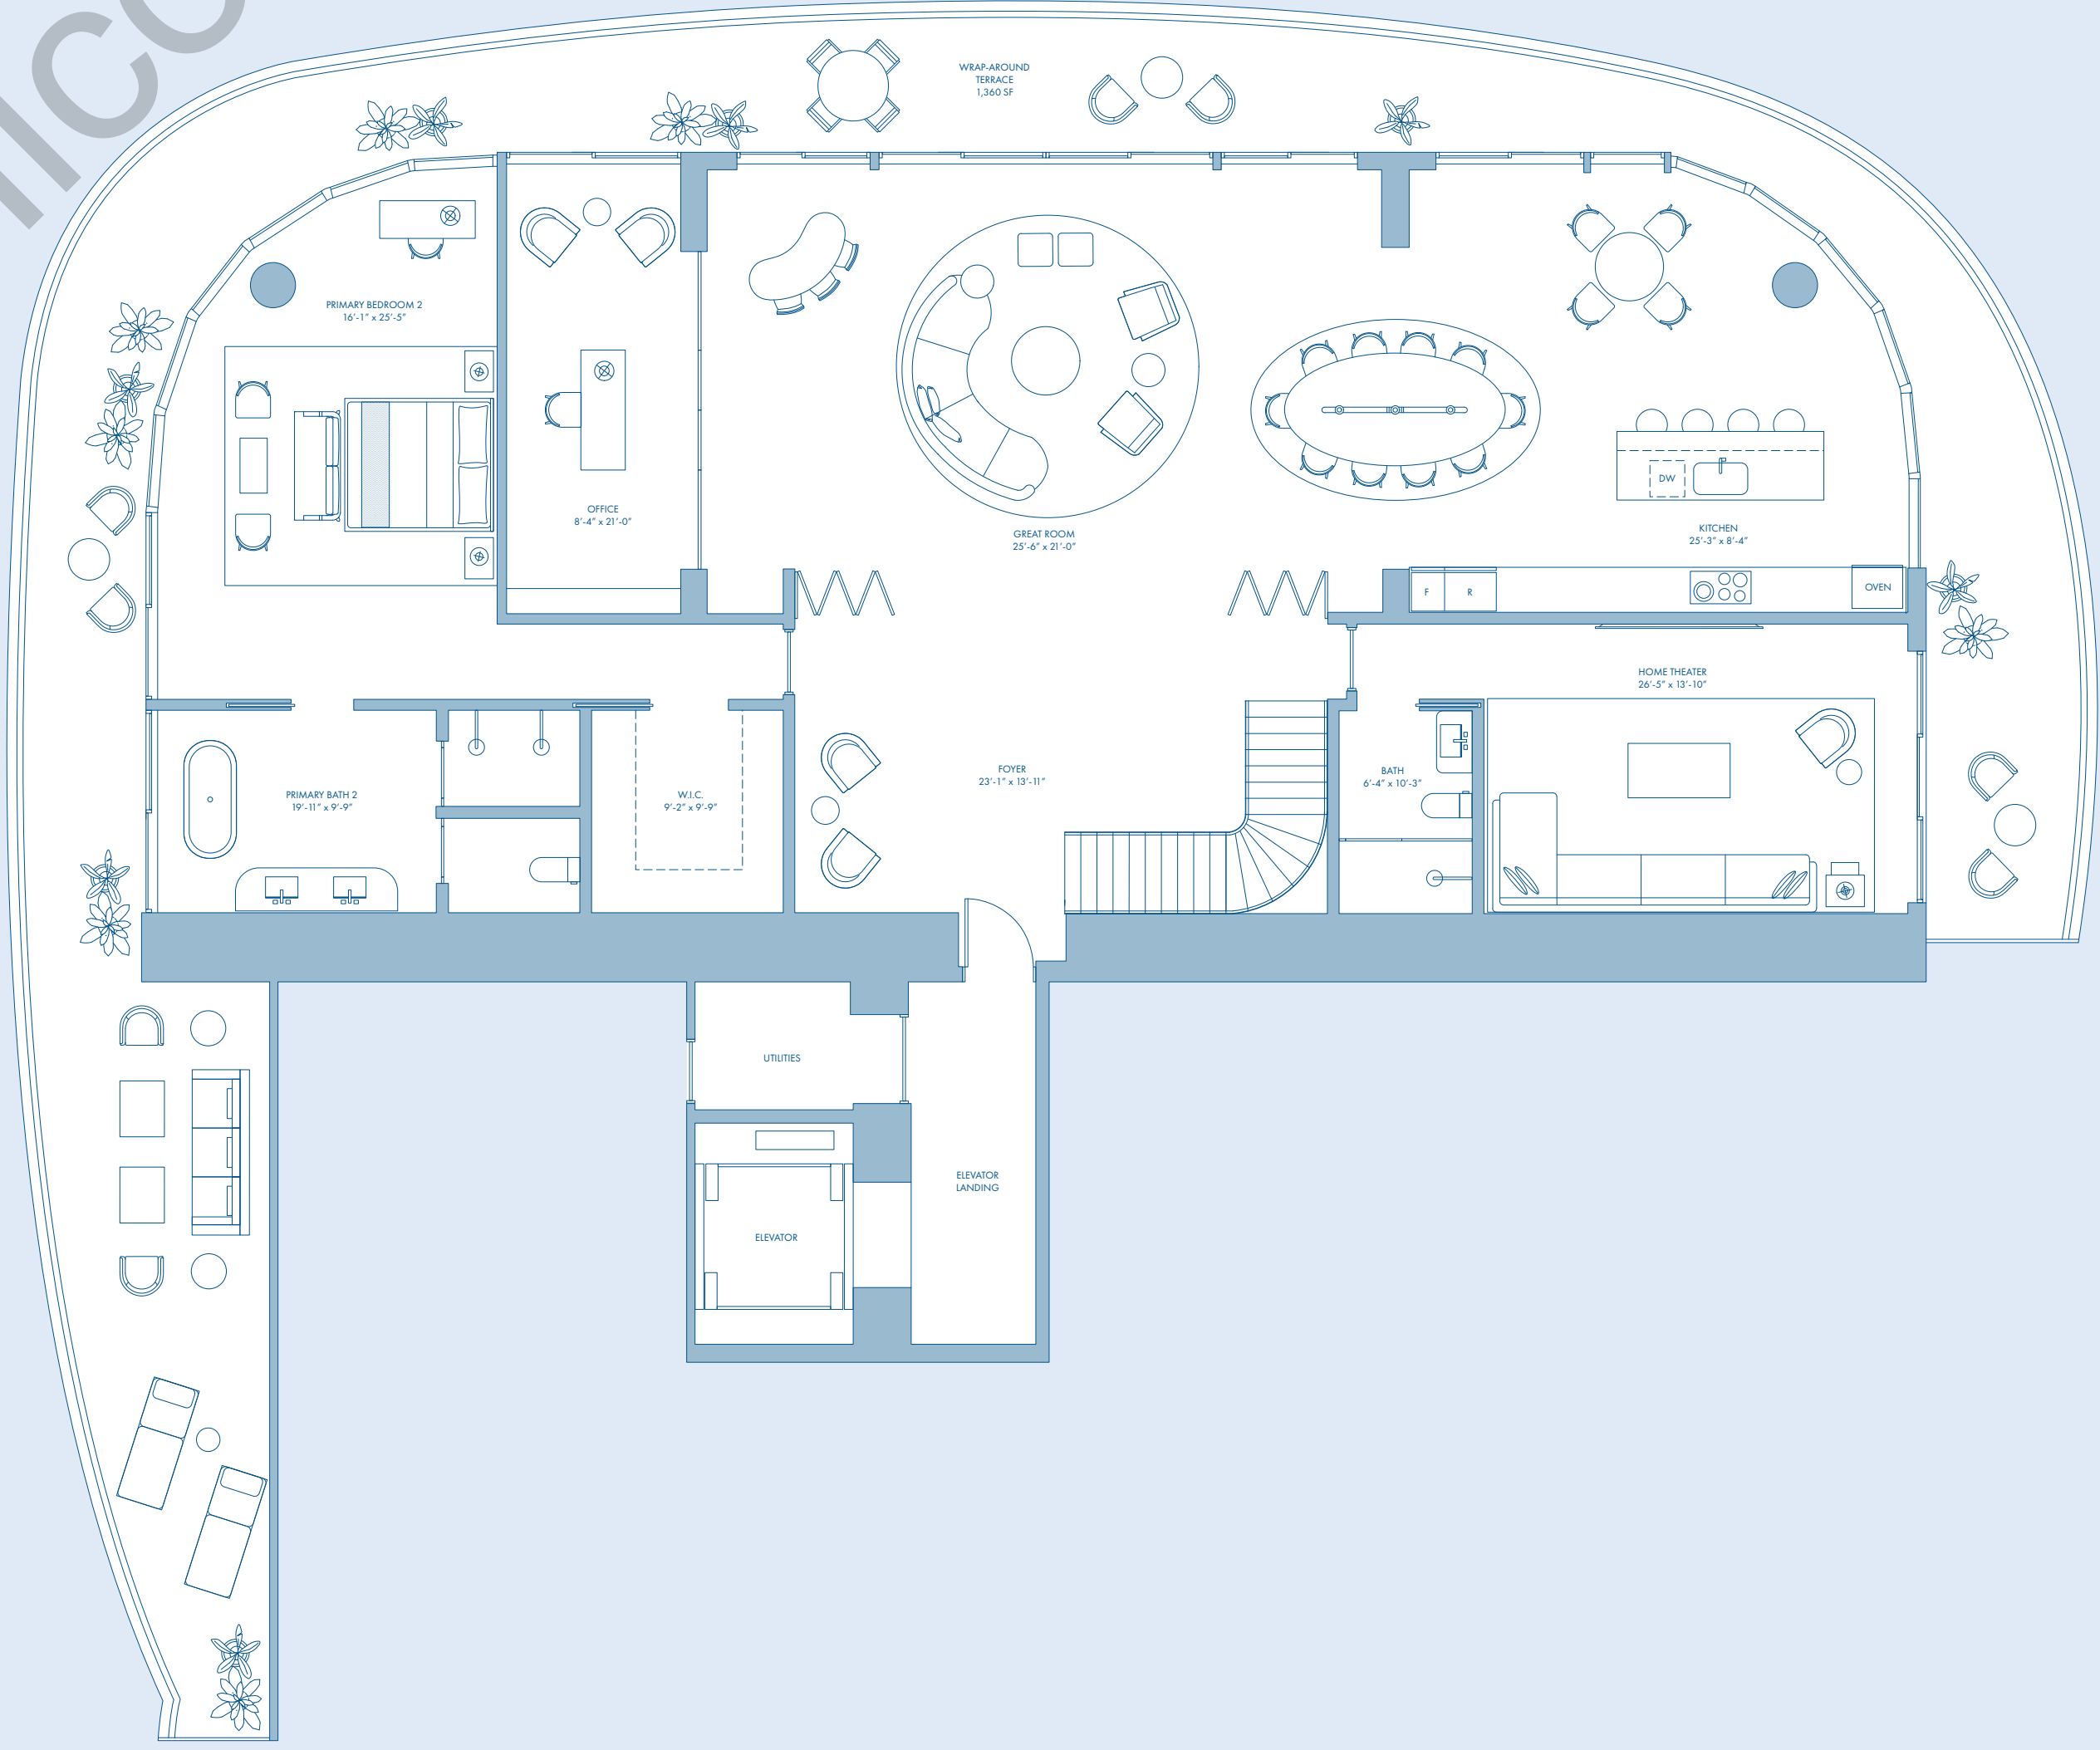

BRICKELL SKYLINE

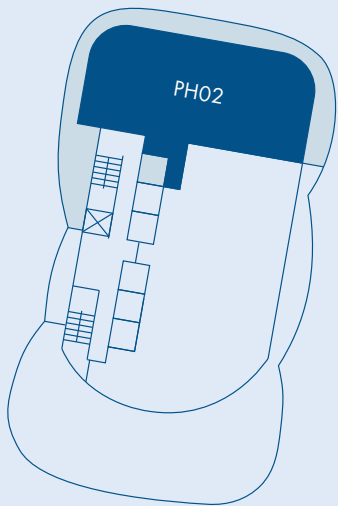

BISCAYNE BAY

SIMPSON PARK



NOT TO SCALE

CIPRIANI RESIDENCES MIAMI
CiprianiResidencesMiami.com



SALES GALLERY
1421 South Miami Avenue, Miami FL 33129

MAST
CAPITAL

Exclusive Sales and Marketing By Fortune Development Sales

ORAL REPRESENTATIONS CANNOT BE RELIED UPON AS CORRECTLY STATING THE REPRESENTATIONS OF THE DEVELOPER. FOR CORRECT REPRESENTATIONS, MAKE REFERENCE TO THIS BROCHURE AND TO THE DOCUMENTS REQUIRED BY SECTION 718.503, FLORIDA STATUTES, TO BE FURNISHED BY A DEVELOPER TO A BUYER OR LESSEE. These materials are not intended to be an offer to sell, or solicitation to buy a unit in the condominium. Such an offering shall only be made pursuant to the prospectus (offering circular) for the condominium and no statements should be relied upon unless made in the prospectus or in the applicable purchase agreement. In no event shall any solicitation, offer or sale of a unit in the condominium be made in, or to residents of, any state or country in which such activity would be unlawful. This project is being developed by M-1420 S Miami Acquisitions CP, LLC, a Delaware limited liability company, which was formed solely for such purpose. Mast Capital Inc. and Cipriani USA Inc. (and their affiliates) are not the developer of this project. EQUAL HOUSING OPPORTUNITY. THE COMPLETE OFFERING TERMS ARE IN A CPS-12 APPLICATION AVAILABLE FROM THE OFFEROR. FILE NO. CP23-0069. WARNING: THE CALIFORNIA DEPARTMENT OF REAL ESTATE HAS NOT INSPECTED, EXAMINED, OR QUALIFIED THIS OFFERING. This advertisement is a solicitation for the sale of Units in 1420 S. Miami Avenue Condominium & N.J. Registration No. 24-04-0005.

PENTHOUSE 03
TRADIZIONALE

PENTHOUSE 03

TRADIZIONALE

LEVEL 80-82

- 5 Bedrooms
- 6 Bathrooms
- 1 Powder Room
- Infinity Pool
- Service Quarters
- Game Room
- Private Elevators
- Summer Kitchen
- 20’ Ceilings in Great Room


INTERIOR AREA

6,008 SQ. FT. / 558 SQ. M. TOTAL
2,790 SQ. FT. / 259 SQ. M. (LEVEL 80)
2,645 SQ. FT. / 246 SQ. M. (LEVEL 81)
573 SQ. FT. / 53 SQ. M. (LEVEL 82)


TERRACE AREA

3,190 SQ. FT. / 297 SQ. M. TOTAL
610 SQ. FT. / 57 SQ. M. (LEVEL 80)
486 SQ. FT. / 45 SQ. M. (LEVEL 81)
2,094 SQ. FT. / 195 SQ. M. (LEVEL 82)



LEVEL 82

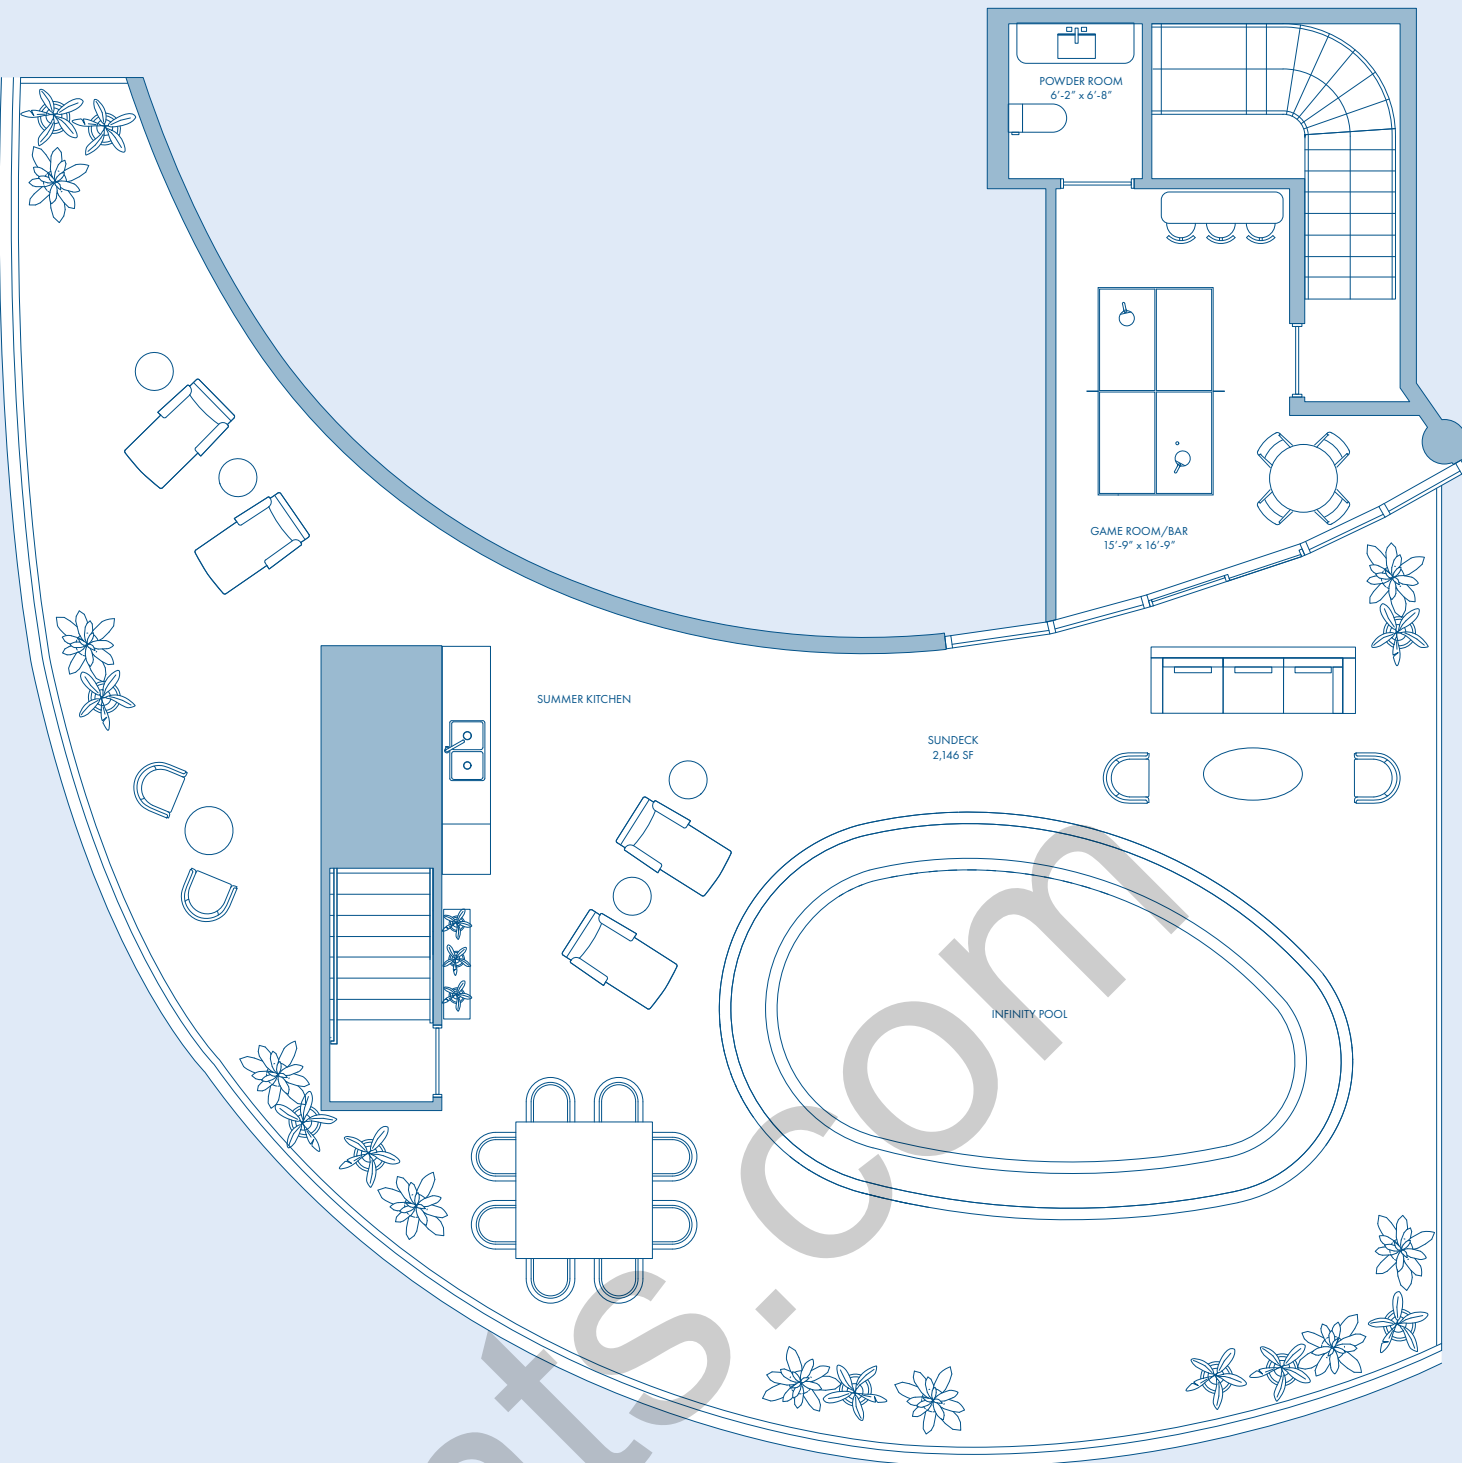


LEVEL 81

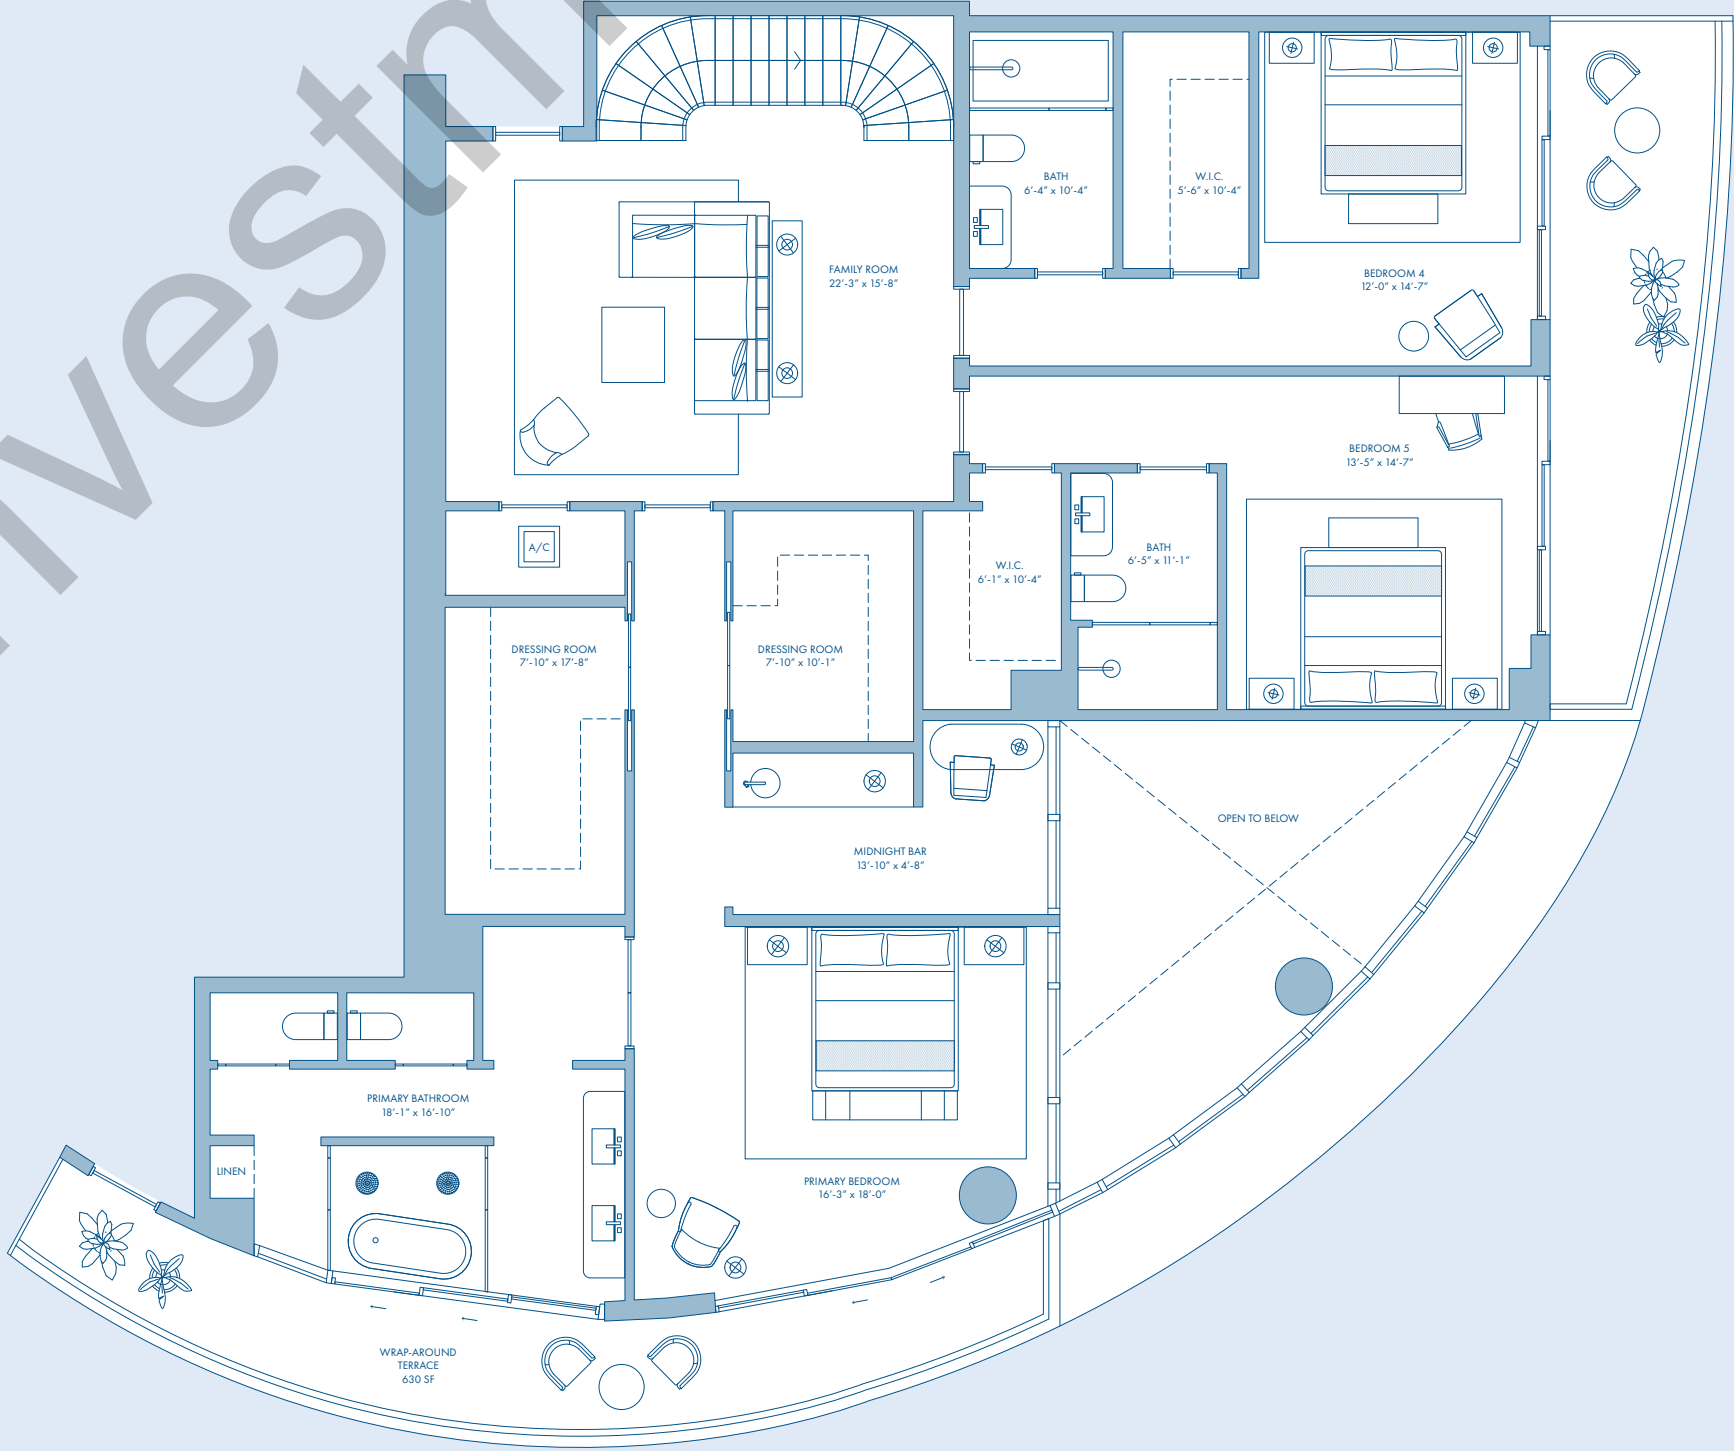

LEVEL 80

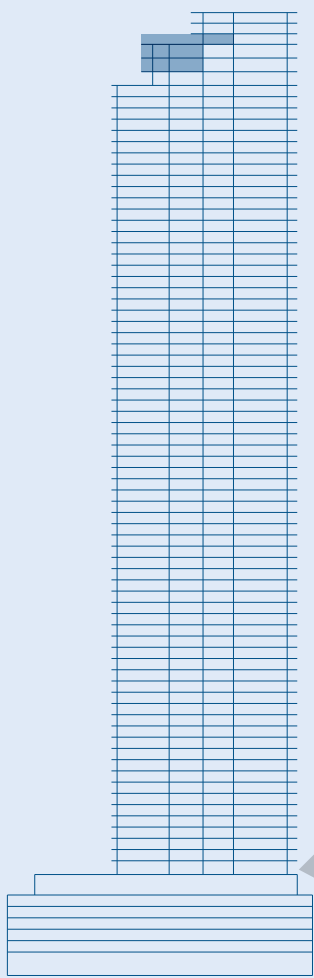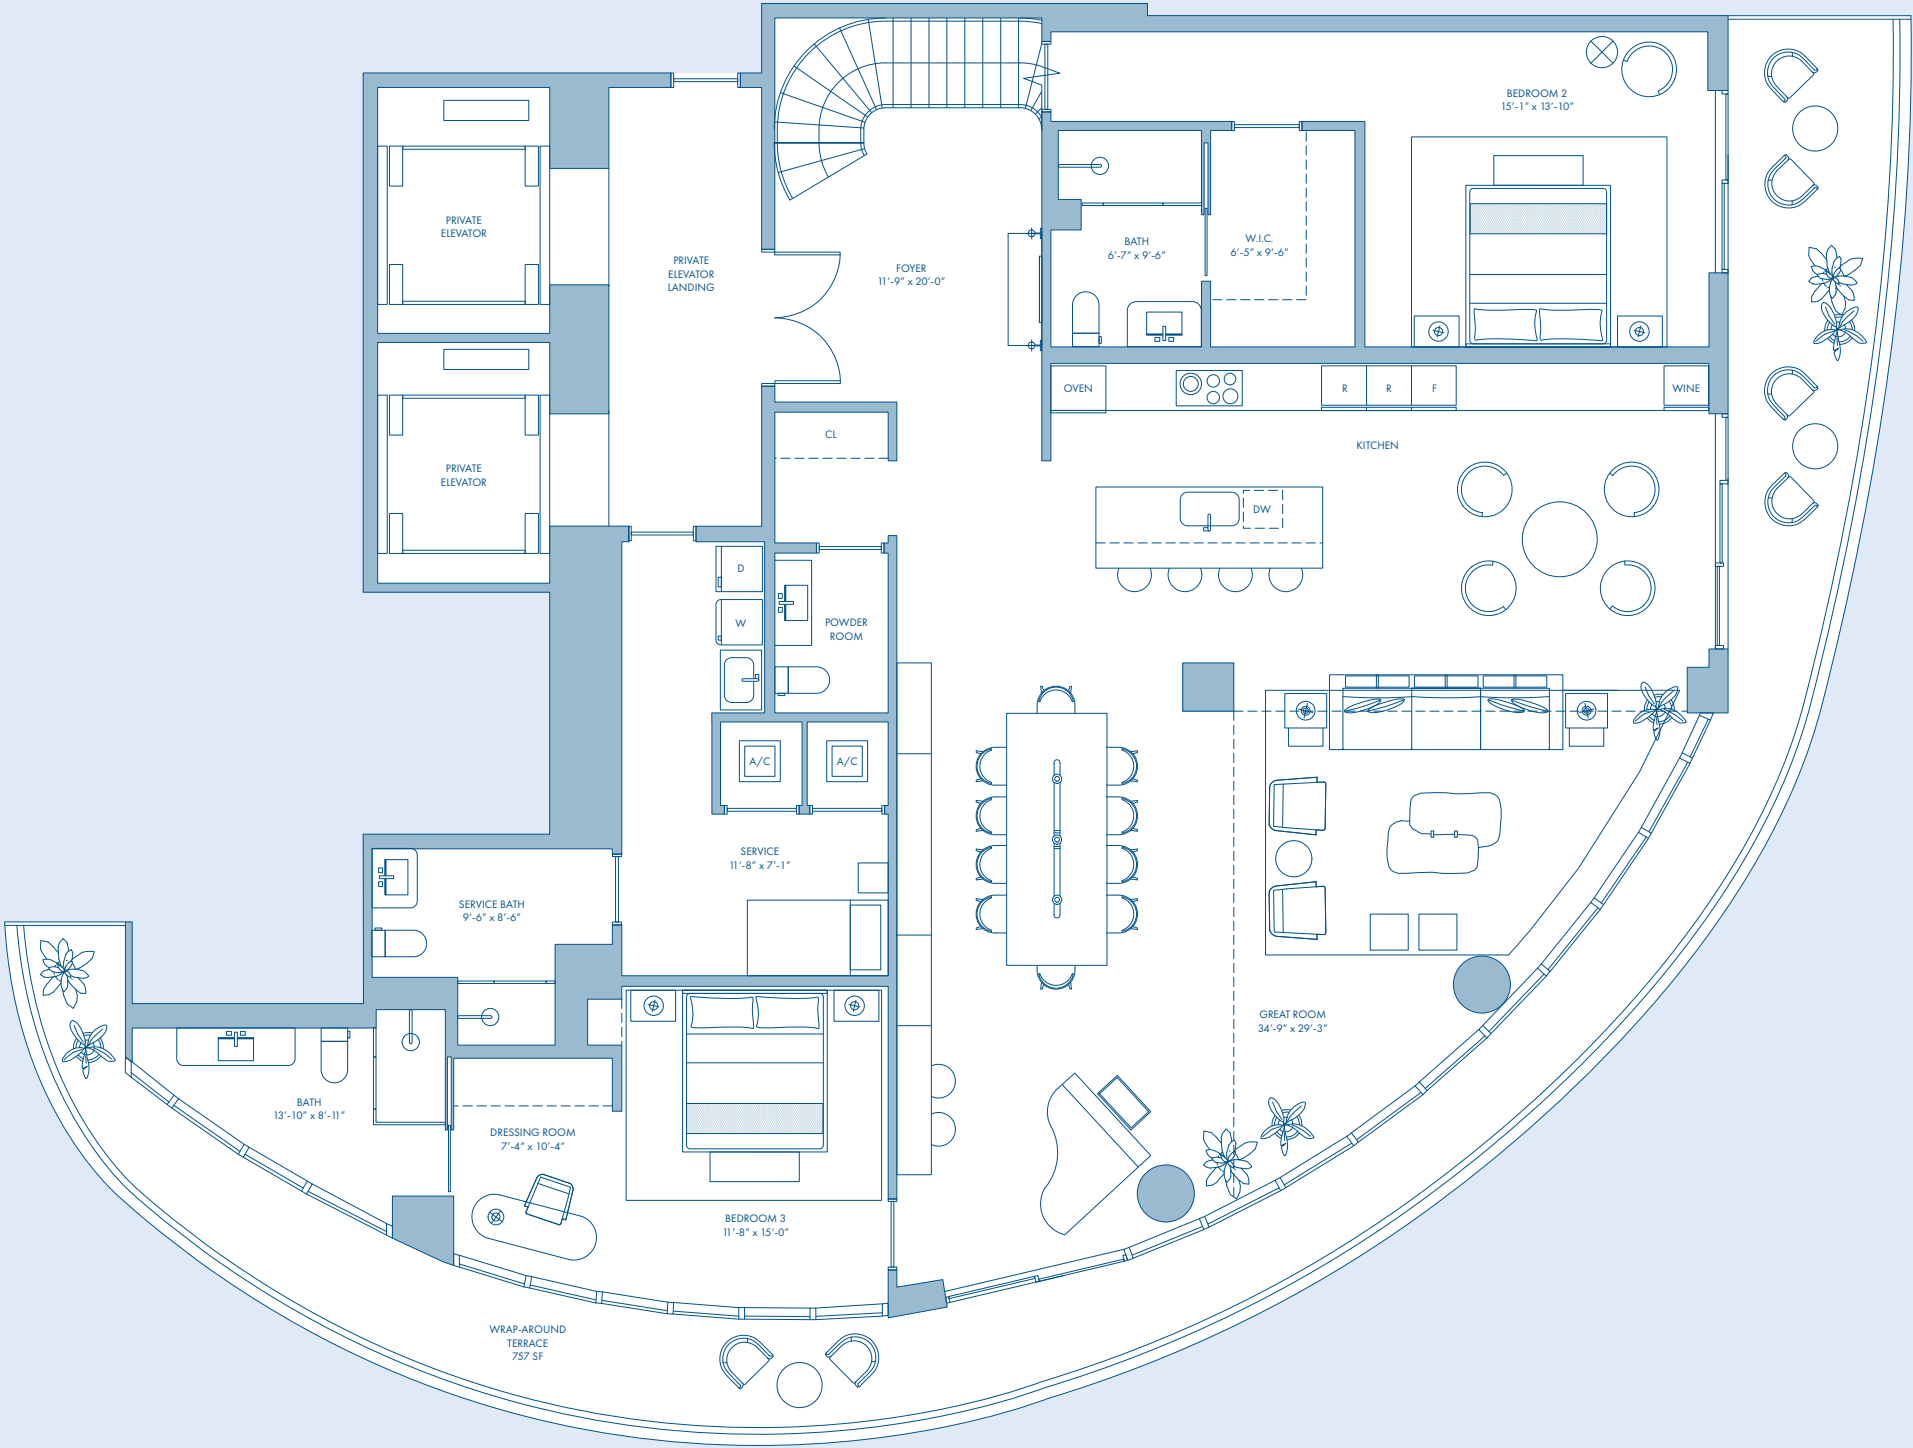


LEVELS 80-81
BRICKELL SKYLINE

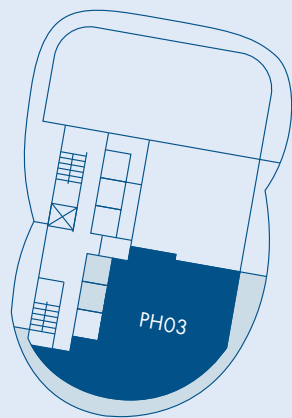

SIMPSON PARK

LEVEL 82
BRICKELL SKYLINE

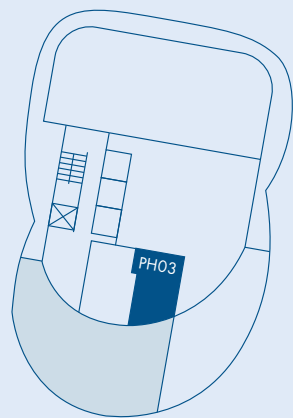

SIMPSON PARK



NOT TO SCALE

CIPRIANI RESIDENCES MIAMI
CiprianiResidencesMiami.com



SALES GALLERY
1421 South Miami Avenue, Miami FL 33129

MAST
CAPITAL

Exclusive Sales and Marketing By Fortune Development Sales

ORAL REPRESENTATIONS CANNOT BE RELIED UPON AS CORRECTLY STATING THE REPRESENTATIONS OF THE DEVELOPER. FOR CORRECT REPRESENTATIONS, MAKE REFERENCE TO THIS BROCHURE AND TO THE DOCUMENTS REQUIRED BY SECTION 718.503, FLORIDA STATUTES, TO BE FURNISHED BY A DEVELOPER TO A BUYER OR LESSEE. These materials are not intended to be an offer to sell, or solicitation to buy a unit in the condominium. Such an offering shall only be made pursuant to the prospectus (offering circular) for the condominium and no statements should be relied upon unless made in the prospectus or in the applicable purchase agreement. In no event shall any solicitation, offer or sale of a unit in the condominium be made in, or to residents of, any state or country in which such activity would be unlawful. This project is being developed by M-1420 S Miami Acquisitions CP, LLC, a Delaware limited liability company, which was formed solely for such purpose. Mast Capital Inc. and Cipriani USA Inc. (and their affiliates) are not the developer of this project. EQUAL HOUSING OPPORTUNITY. THE COMPLETE OFFERING TERMS ARE IN A CFS-12 APPLICATION AVAILABLE FROM THE OFFEROR. FILE NO. CP23-0069. WARNING: THE CALIFORNIA DEPARTMENT OF REAL ESTATE HAS NOT INSPECTED, EXAMINED, OR QUALIFIED THIS OFFERING. This advertisement is a solicitation for the sale of Units in 1420 S. Miami Avenue Condominium & N.J. Registration No. 24-04-0005.

PENTHOUSE 03
CONTEMPORANEO

PENTHOUSE 03

CONTEMPORANEO

LEVEL 80-82

- 5 Bedrooms
- 6 Bathrooms
- 1 Powder Room
- Infinity Pool
- Service Quarters
- Game Room
- Private Elevators
- Summer Kitchen
- 20’ Ceilings in Great Room


INTERIOR AREA

6,008 SQ. FT. / 558 SQ. M. TOTAL
2,790 SQ. FT. / 259 SQ. M. (LEVEL 80)
2,645 SQ. FT. / 246 SQ. M. (LEVEL 81)
573 SQ. FT. / 53 SQ. M. (LEVEL 82)


TERRACE AREA

3,190 SQ. FT. / 297 SQ. M. TOTAL
610 SQ. FT. / 57 SQ. M. (LEVEL 80)
486 SQ. FT. / 45 SQ. M. (LEVEL 81)
2,094 SQ. FT. / 195 SQ. M. (LEVEL 82)



LEVEL 82

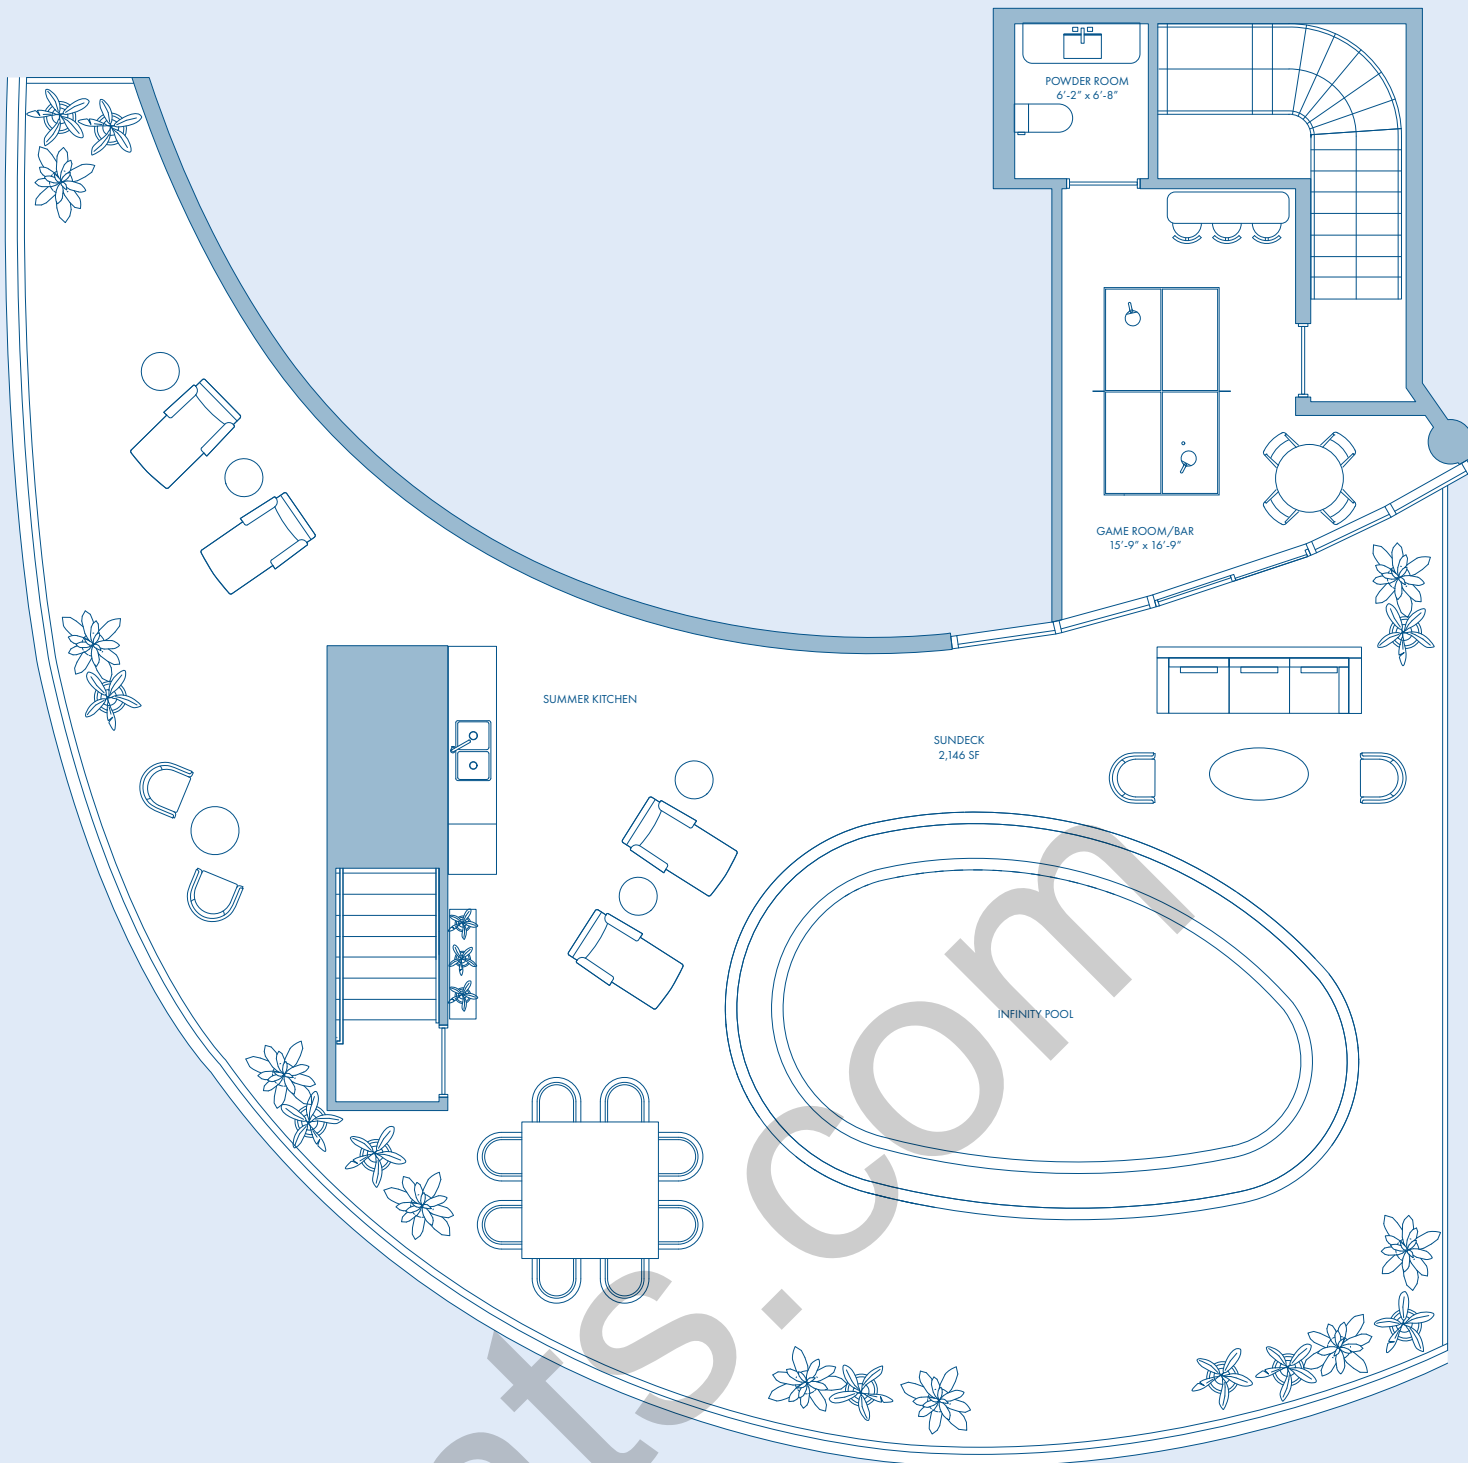


LEVEL 81

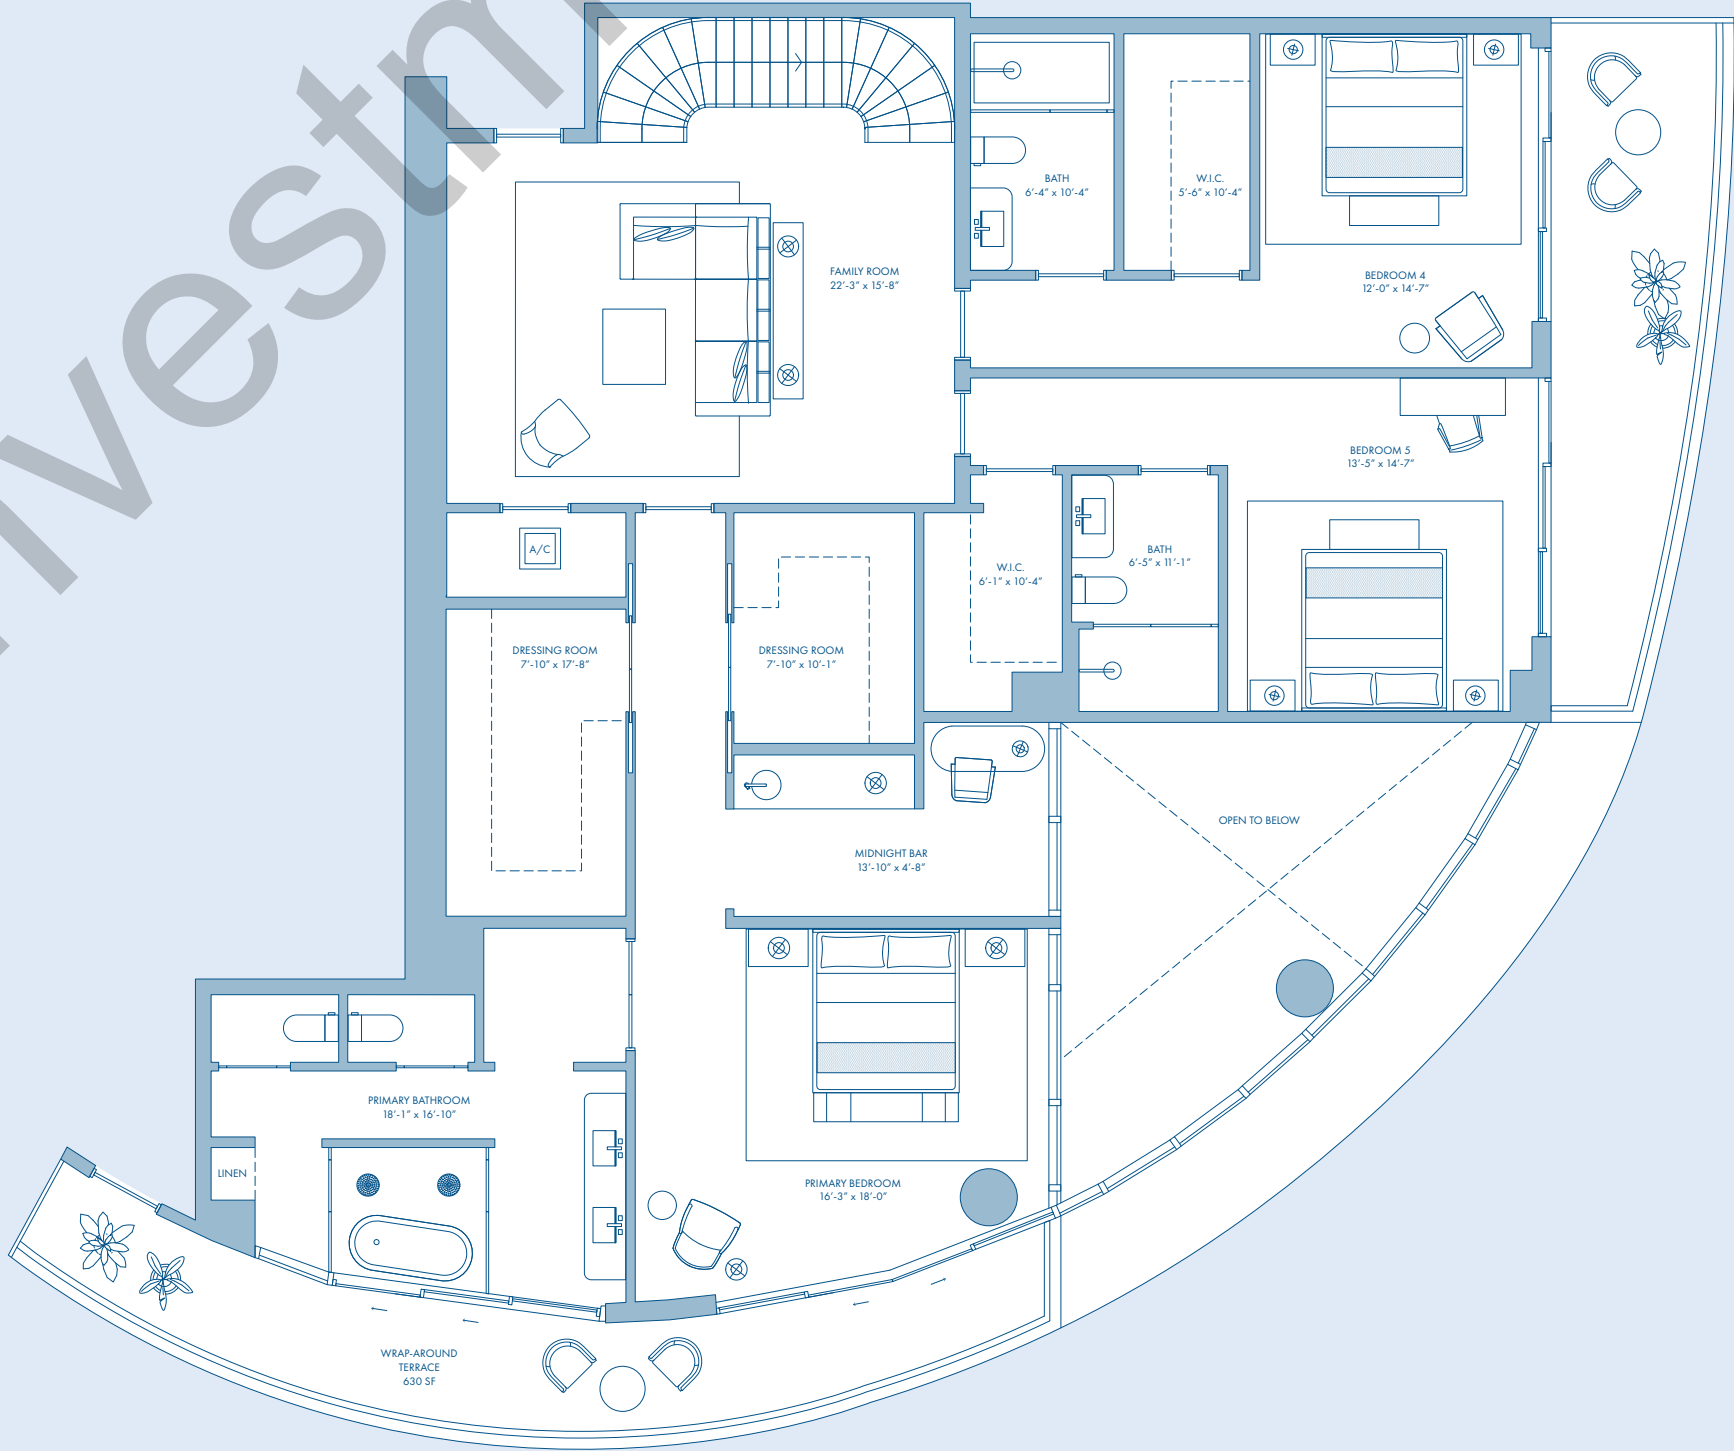

LEVEL 80

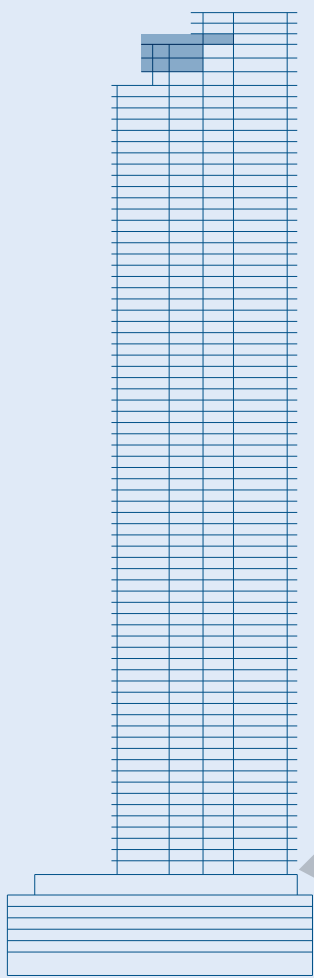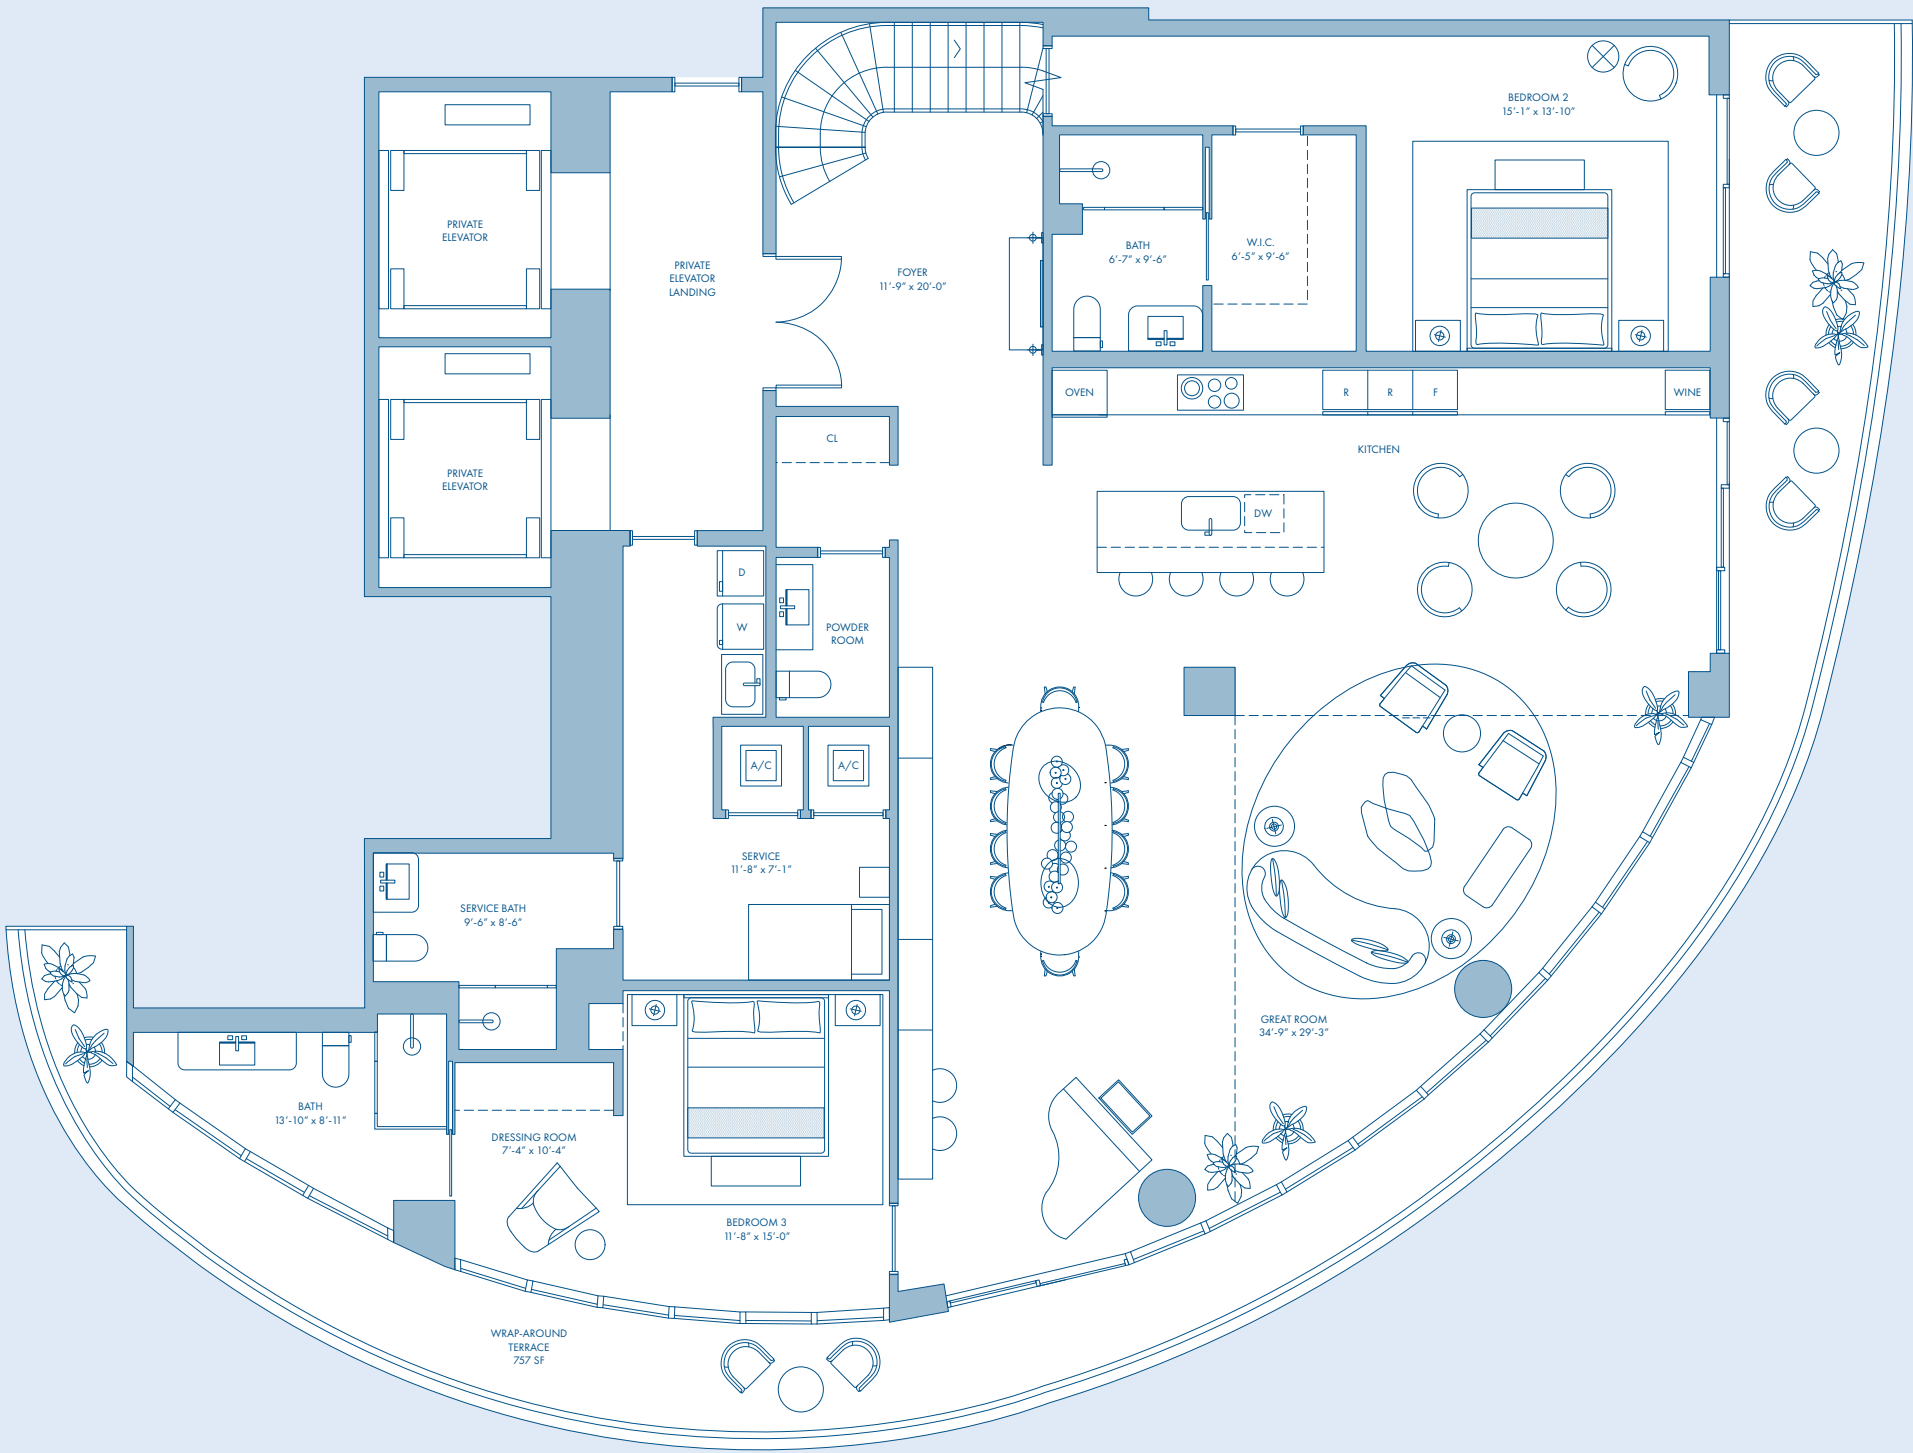


LEVELS 80-81
BRICKELL SKYLINE

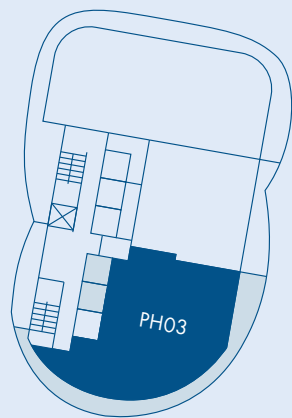

SIMPSON PARK

LEVEL 82
BRICKELL SKYLINE

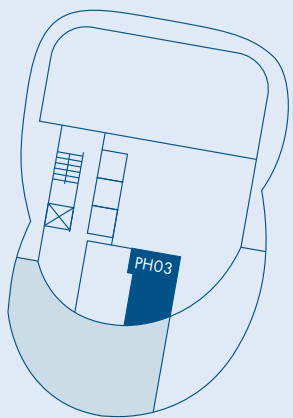

SIMPSON PARK



NOT TO SCALE

CIPRIANI RESIDENCES MIAMI
CiprianiResidencesMiami.com



SALES GALLERY
1421 South Miami Avenue, Miami FL 33129

MAST
CAPITAL

Exclusive Sales and Marketing By Fortune Development Sales

ORAL REPRESENTATIONS CANNOT BE RELIED UPON AS CORRECTLY STATING THE REPRESENTATIONS OF THE DEVELOPER. FOR CORRECT REPRESENTATIONS, MAKE REFERENCE TO THIS BROCHURE AND TO THE DOCUMENTS REQUIRED BY SECTION 718.503, FLORIDA STATUTES, TO BE FURNISHED BY A DEVELOPER TO A BUYER OR LESSEE. These materials are not intended to be an offer to sell, or solicitation to buy a unit in the condominium. Such an offering shall only be made pursuant to the prospectus (offering circular) for the condominium and no statements should be relied upon unless made in the prospectus or in the applicable purchase agreement. In no event shall any solicitation, offer or sale of a unit in the condominium be made in, or to residents of, any state or country in which such activity would be unlawful. This project is being developed by M-1420 S Miami Acquisitions CP, LLC, a Delaware limited liability company, which was formed solely for such purpose. Mast Capital Inc. and Cipriani USA Inc. (and their affiliates) are not the developer of this project. EQUAL HOUSING OPPORTUNITY. THE COMPLETE OFFERING TERMS ARE IN A CPS-12 APPLICATION AVAILABLE FROM THE OFFEROR. FILE NO. CP23-0069. WARNING: THE CALIFORNIA DEPARTMENT OF REAL ESTATE HAS NOT INSPECTED, EXAMINED, OR QUALIFIED THIS OFFERING. This advertisement is a solicitation for the sale of Units in 1420 S. Miami Avenue Condominium & N.J. Registration No. 24-04-0005.

PENTHOUSE 04
TRADIZIONALE

PENTHOUSE 04

TRADIZIONALE

LEVEL 80-82

- 4 Bedrooms
- 4 Bathrooms
- 1 Powder Room
- Infinity Pool
- Home Theater
- Wellness Room
- Private Elevators
- Summer Kitchen


INTERIOR AREA

5,007 SQ. FT. / 466 SQ. M. TOTAL
2,085 SQ. FT. / 194 SQ. M. (LEVEL 80)
2,086 SQ. FT. / 194 SQ. M. (LEVEL 81)
836 SQ. FT. / 78 SQ. M. (LEVEL 82)


TERRACE AREA

1,808 SQ. FT. / 168 SQ. M. TOTAL
281 SQ. FT. / 26 SQ. M. (LEVEL 80)
280 SQ. FT. / 26 SQ. M. (LEVEL 81)
1,247 SQ. FT. / 116 SQ. M. (LEVEL 82)



LEVEL 82

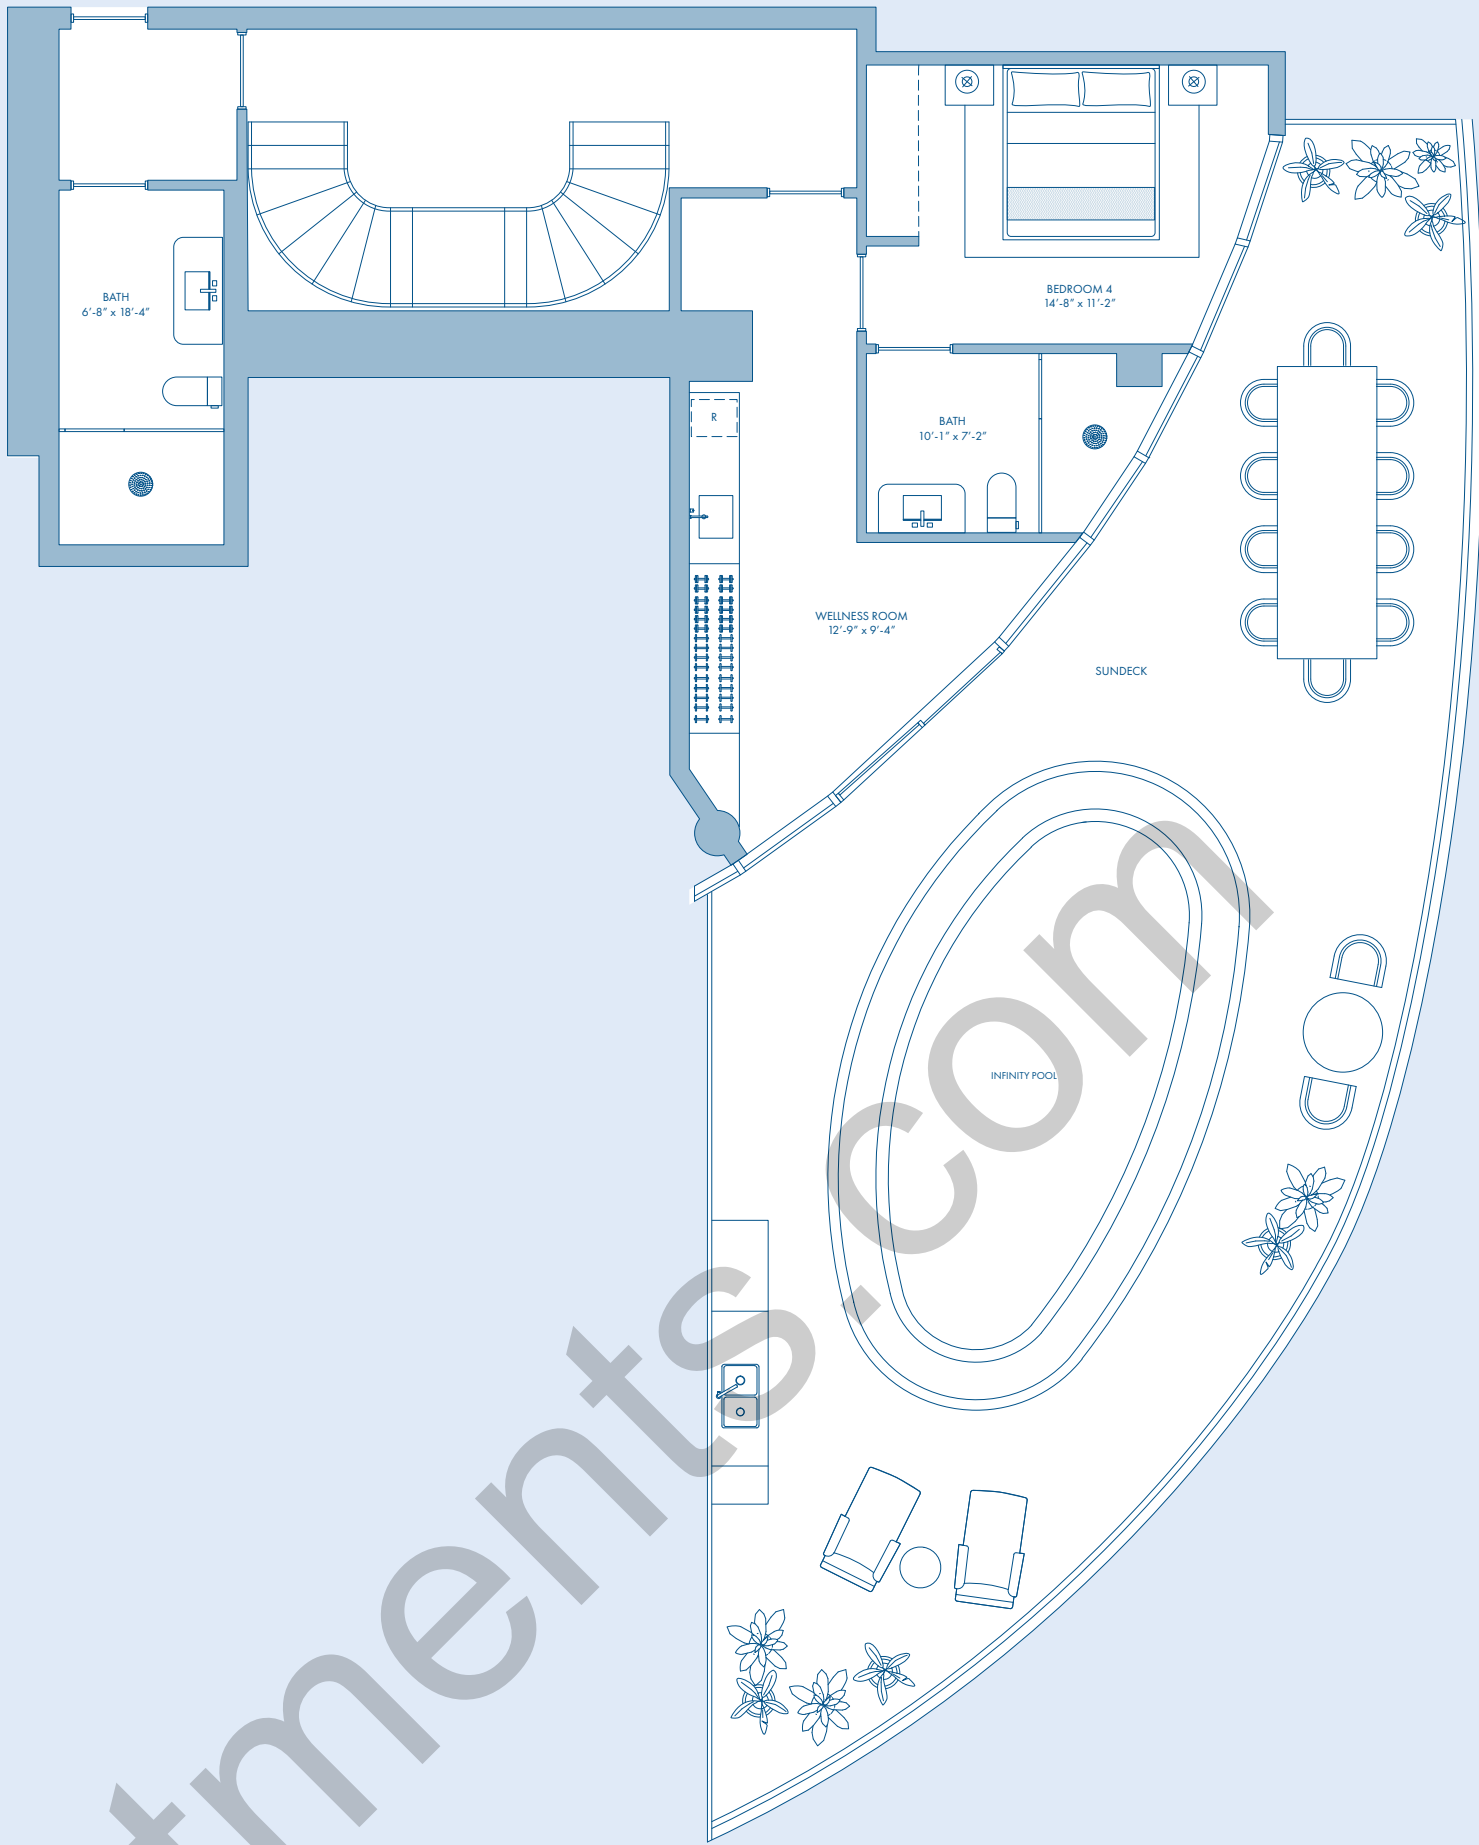


LEVEL 81

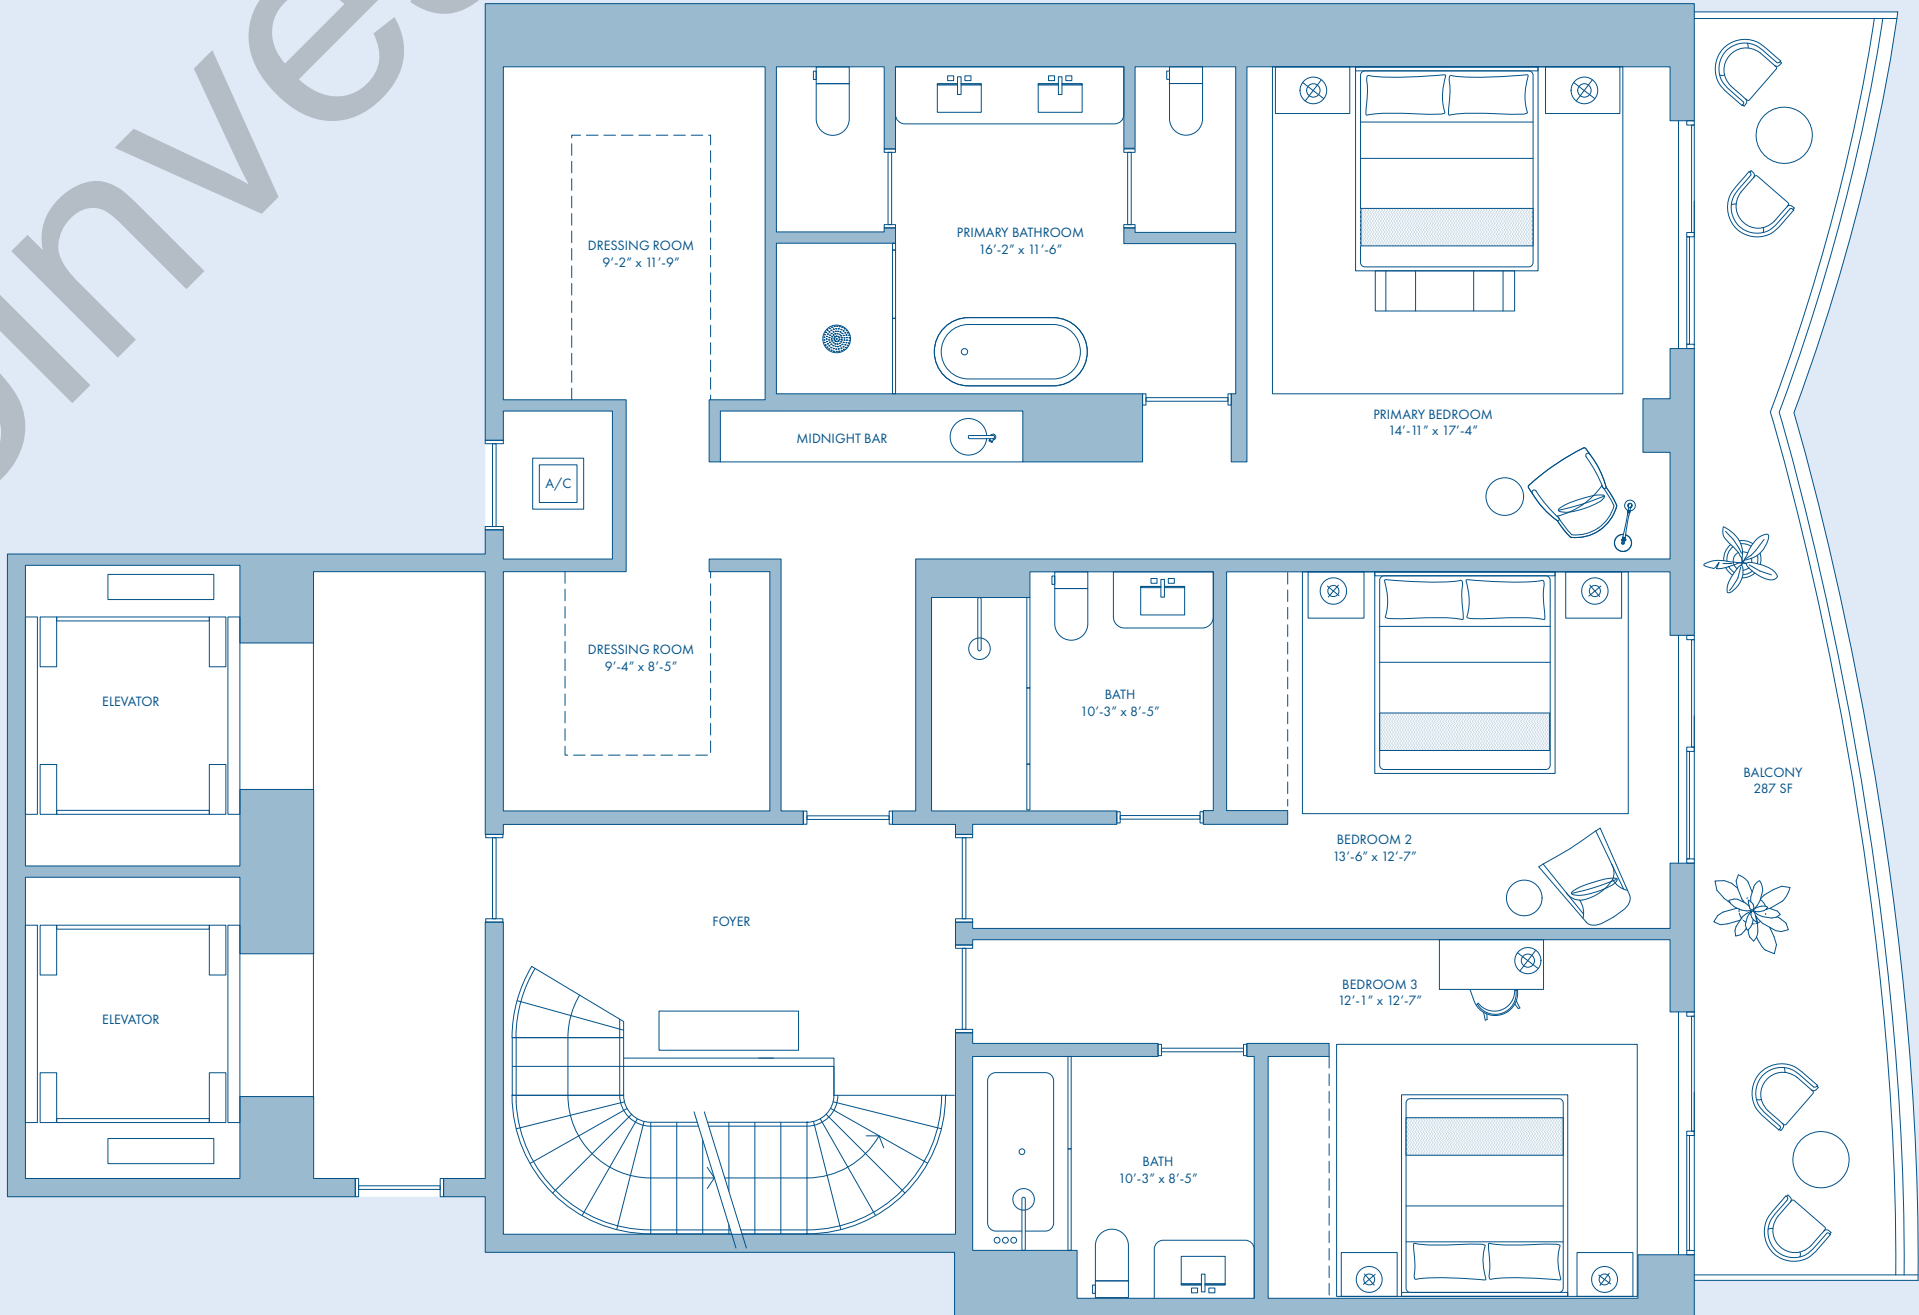

LEVEL 80

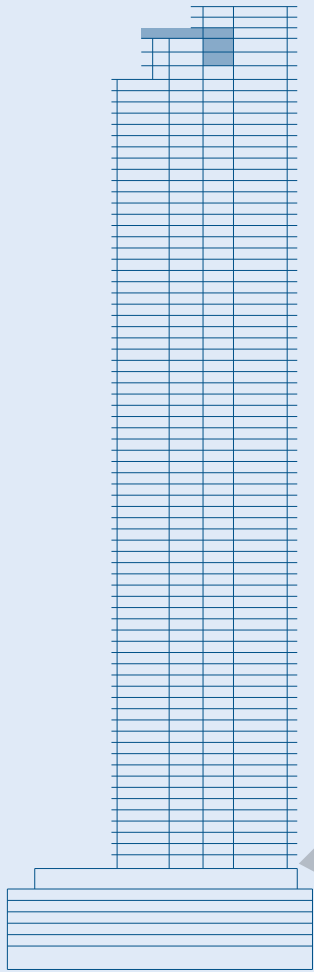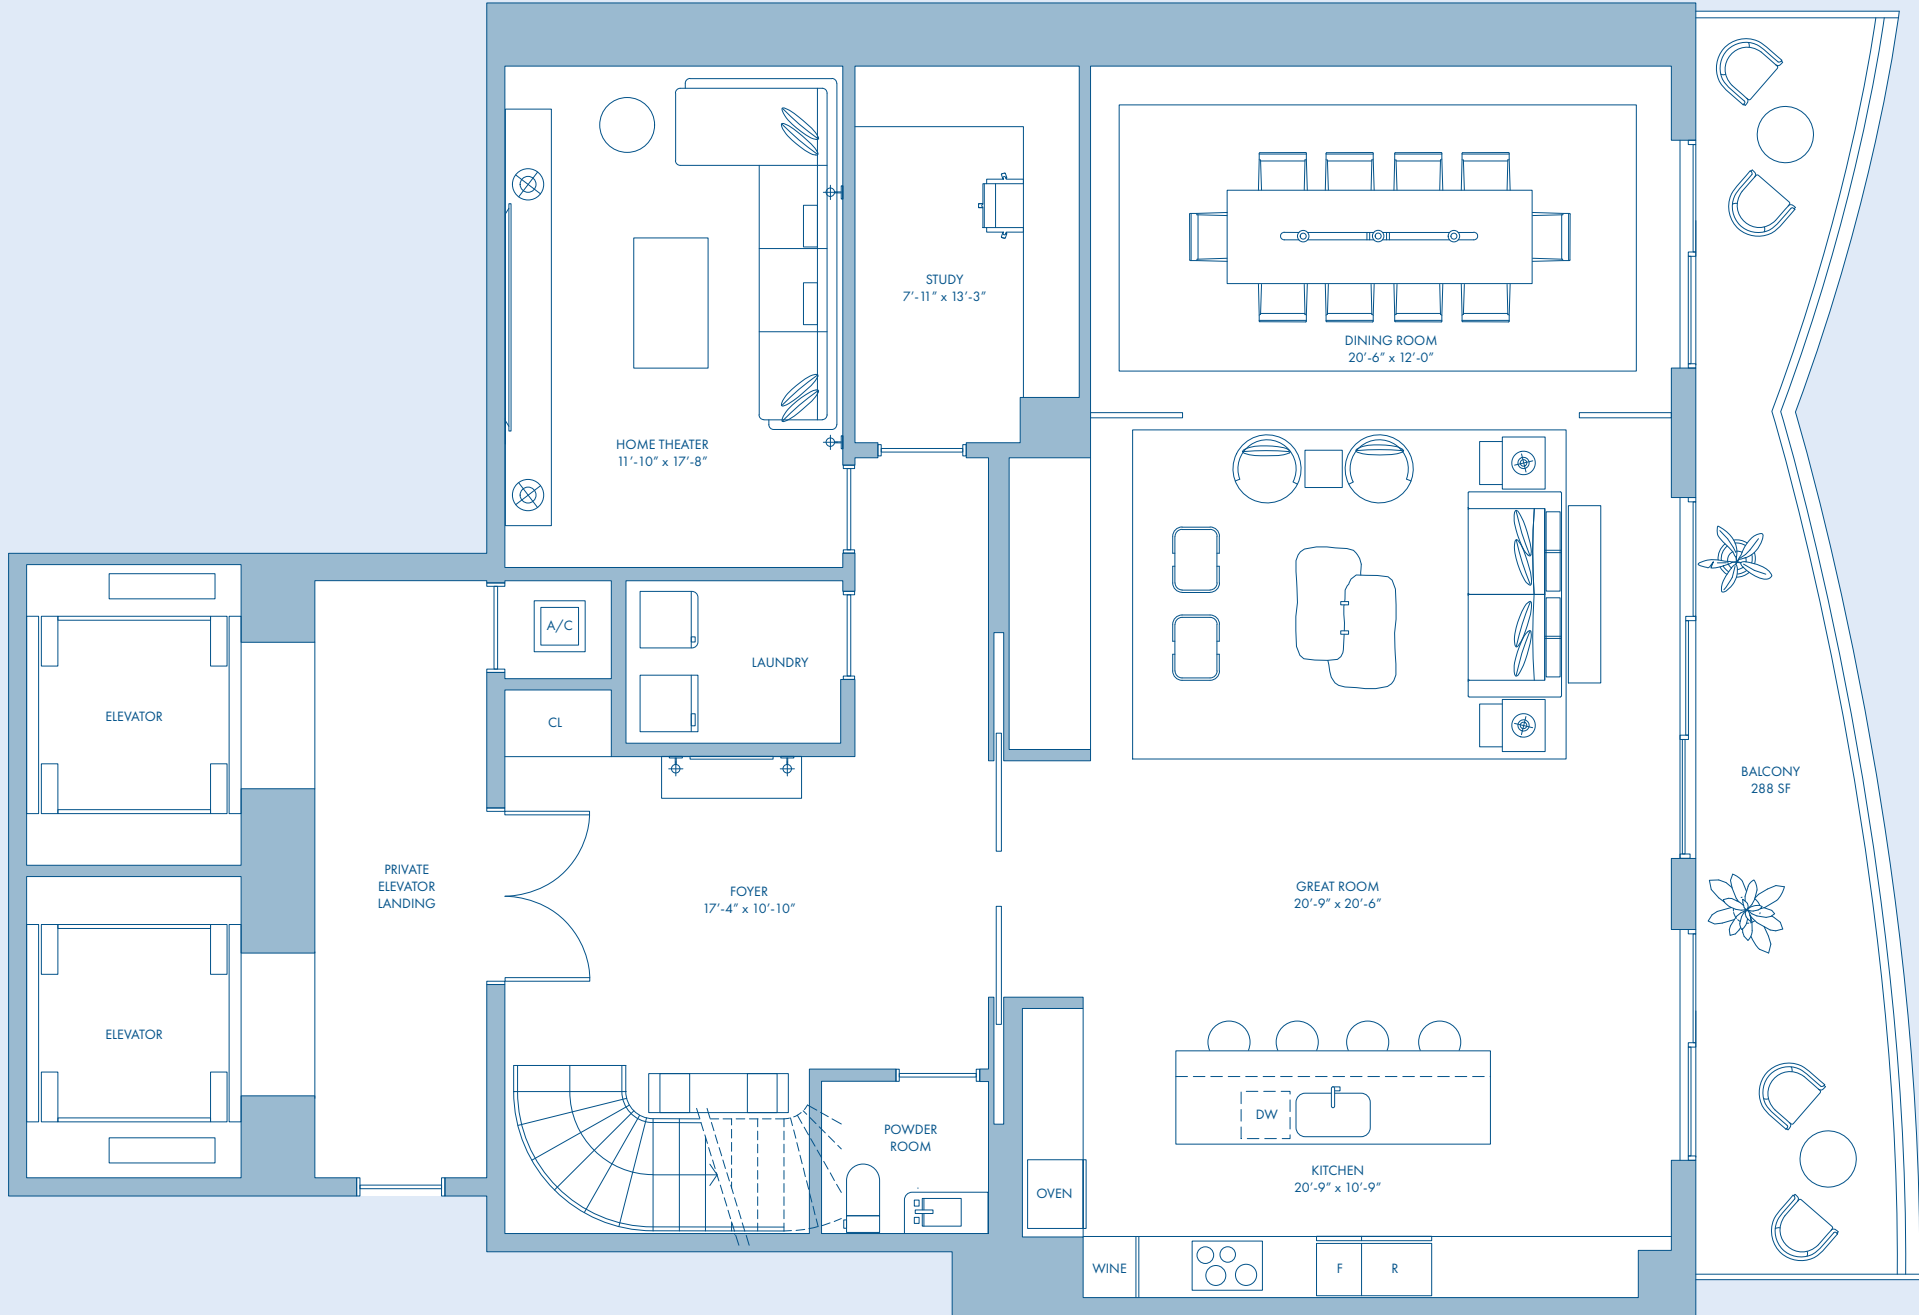


LEVELS 80-81
BRICKELL SKYLINE

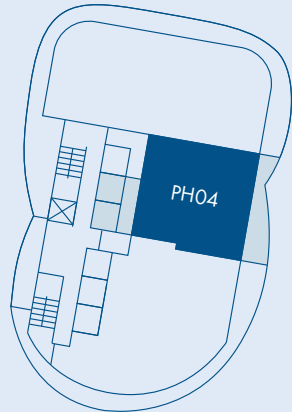

SIMPSON PARK

LEVEL 82
BRICKELL SKYLINE

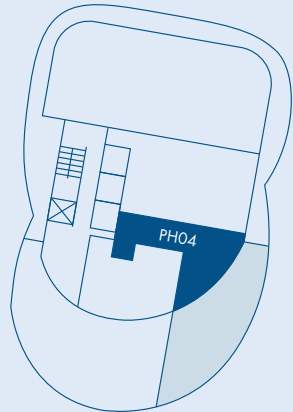

SIMPSON PARK



NOT TO SCALE

CIPRIANI RESIDENCES MIAMI
CiprianiResidencesMiami.com



SALES GALLERY
1421 South Miami Avenue, Miami FL 33129

MAST
CAPITAL

Exclusive Sales and Marketing By Fortune Development Sales

ORAL REPRESENTATIONS CANNOT BE RELIED UPON AS CORRECTLY STATING THE REPRESENTATIONS OF THE DEVELOPER. FOR CORRECT REPRESENTATIONS, MAKE REFERENCE TO THIS BROCHURE AND TO THE DOCUMENTS REQUIRED BY SECTION 718.503, FLORIDA STATUTES, TO BE FURNISHED BY A DEVELOPER TO A BUYER OR LESSEE. These materials are not intended to be an offer to sell, or solicitation to buy a unit in the condominium. Such an offering shall only be made pursuant to the prospectus (offering circular) for the condominium and no statements should be relied upon unless made in the prospectus or in the applicable purchase agreement. In no event shall any solicitation, offer or sale of a unit in the condominium be made in, or to residents of, any state or country in which such activity would be unlawful. This project is being developed by M-1420 S Miami Acquisitions CP, LLC, a Delaware limited liability company, which was formed solely for such purpose. Mast Capital Inc. and Cipriani USA Inc. (and their affiliates) are not the developer of this project. EQUAL HOUSING OPPORTUNITY. THE COMPLETE OFFERING TERMS ARE IN A CPS-12 APPLICATION AVAILABLE FROM THE OFFEROR. FILE NO. CP23-0069. WARNING: THE CALIFORNIA DEPARTMENT OF REAL ESTATE HAS NOT INSPECTED, EXAMINED, OR QUALIFIED THIS OFFERING. This advertisement is a solicitation for the sale of Units in 1420 S. Miami Avenue Condominium & N.J. Registration No. 24-04-0005.

PENTHOUSE 04
CONTEMPORANEO

PENTHOUSE 04

CONTEMPORANEO

LEVEL 80-82

- 4 Bedrooms
- 4 Bathrooms
- 1 Powder Room
- Infinity Pool
- Home Theater
- Wellness Room
- Private Elevators
- Summer Kitchen


INTERIOR AREA

5,007 SQ. FT. / 466 SQ. M. TOTAL
2,085 SQ. FT. / 194 SQ. M. (LEVEL 80)
2,086 SQ. FT. / 194 SQ. M. (LEVEL 81)
836 SQ. FT. / 78 SQ. M. (LEVEL 82)


TERRACE AREA

1,808 SQ. FT. / 168 SQ. M. TOTAL
281 SQ. FT. / 26 SQ. M. (LEVEL 80)
280 SQ. FT. / 26 SQ. M. (LEVEL 81)
1,247 SQ. FT. / 116 SQ. M. (LEVEL 82)



LEVEL 82

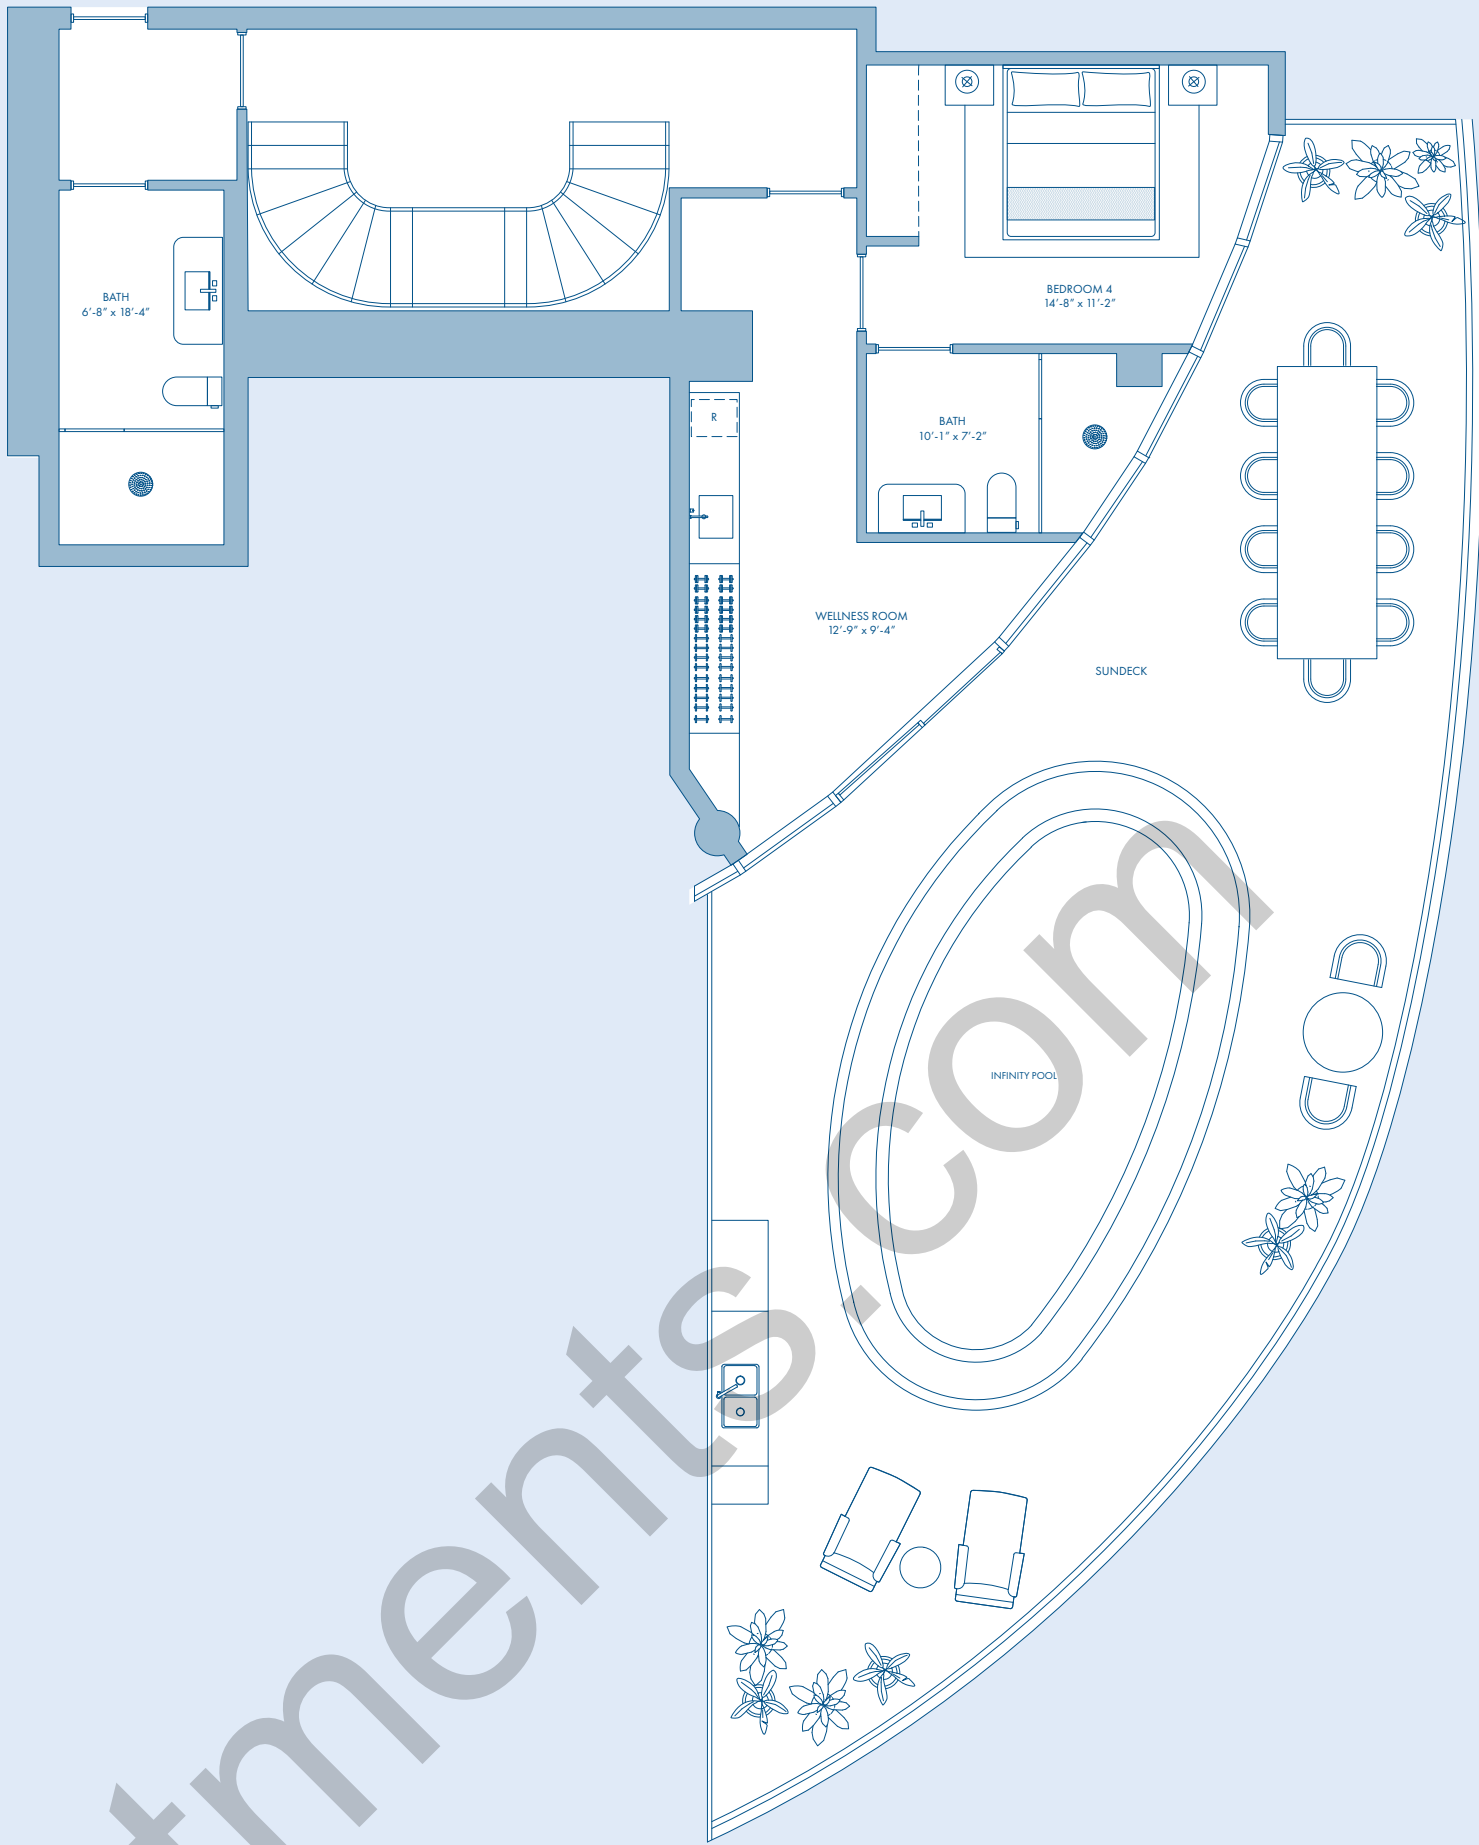


LEVEL 81

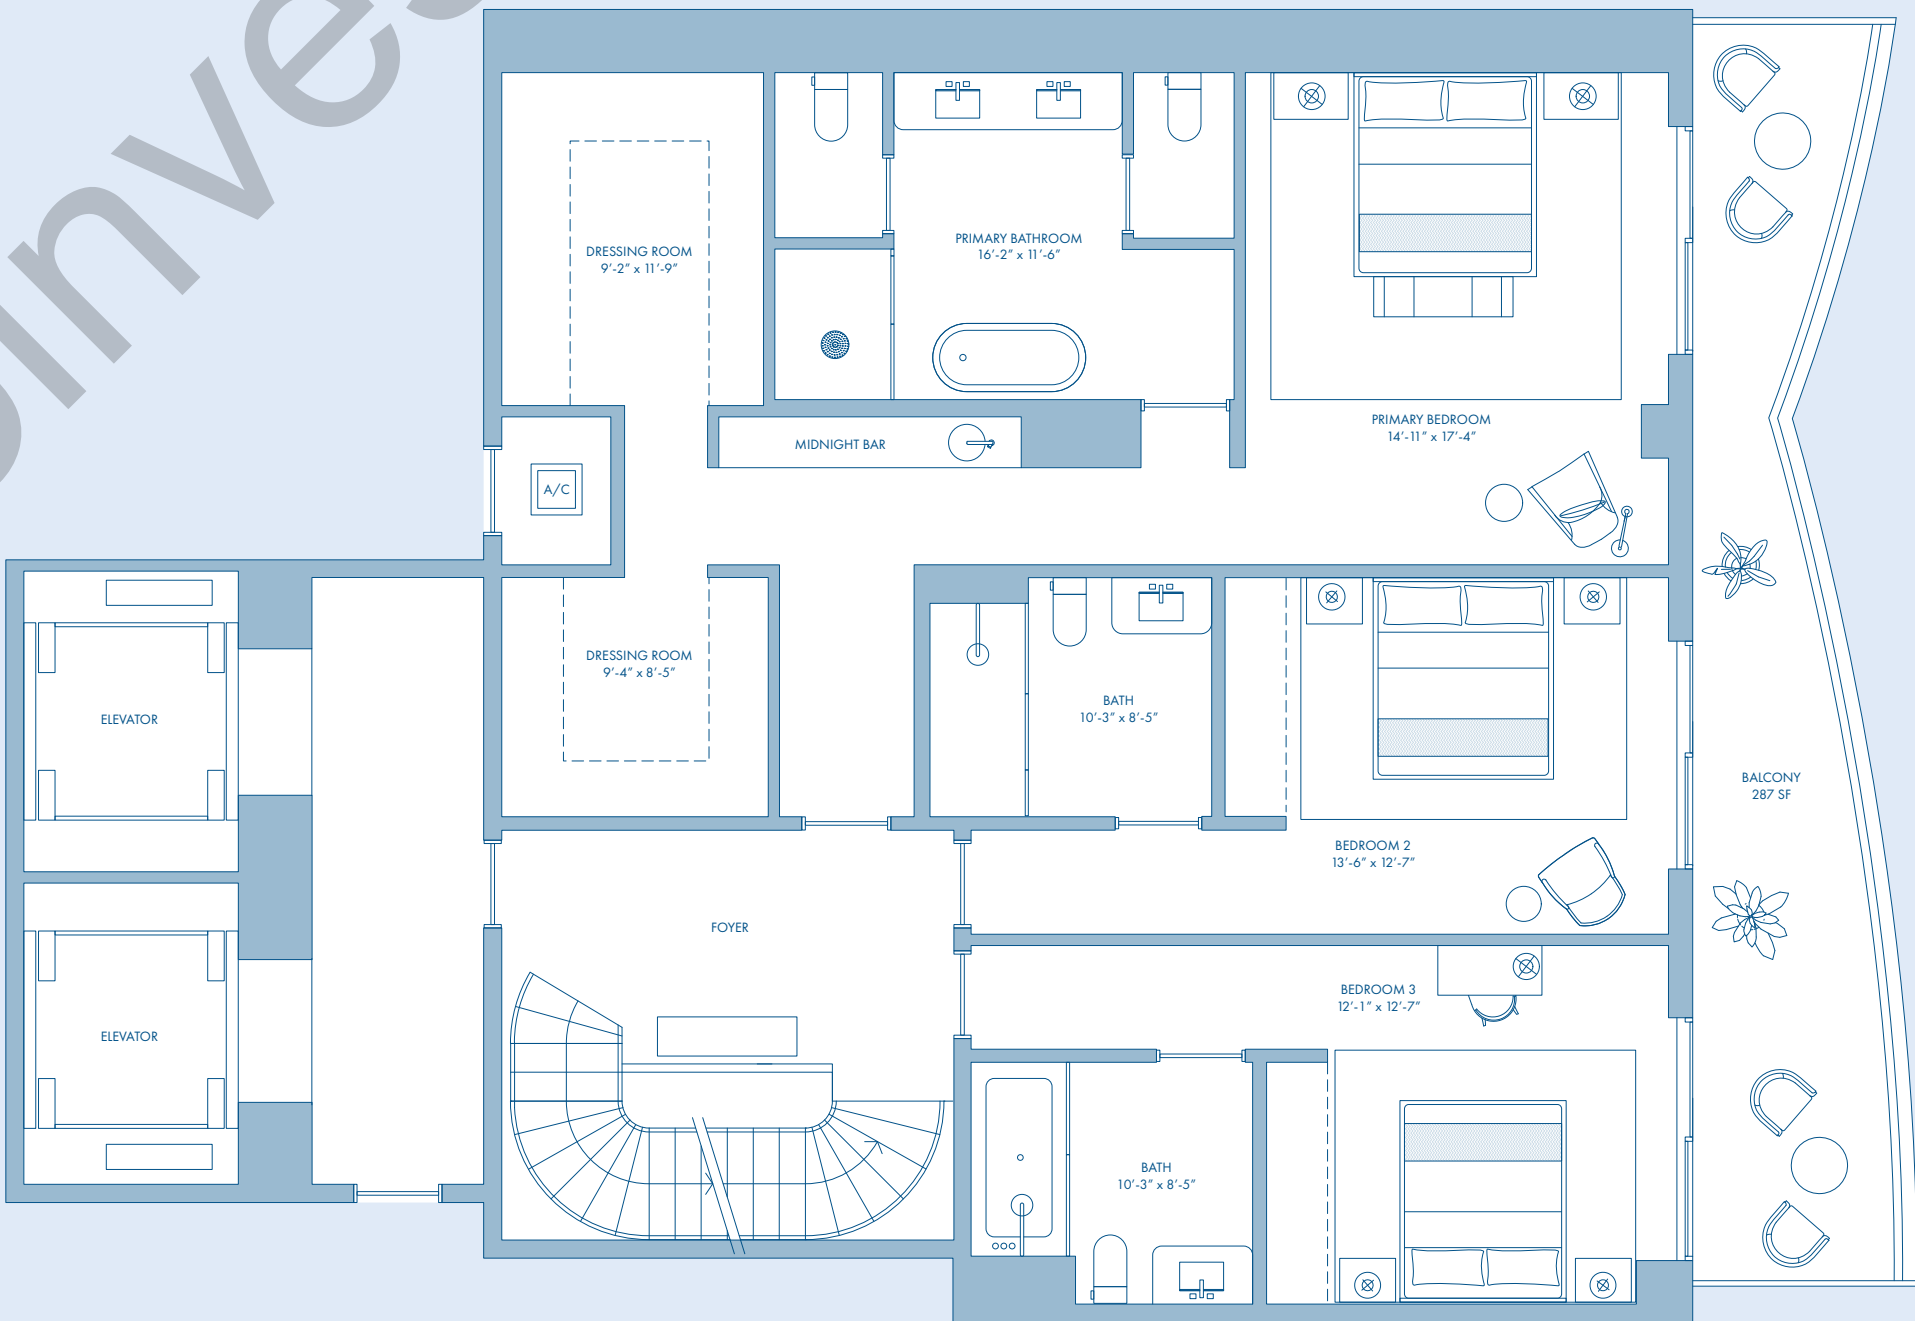

LEVEL 80

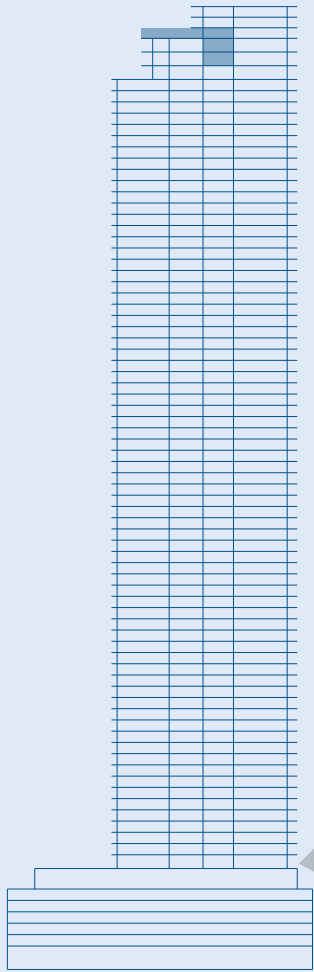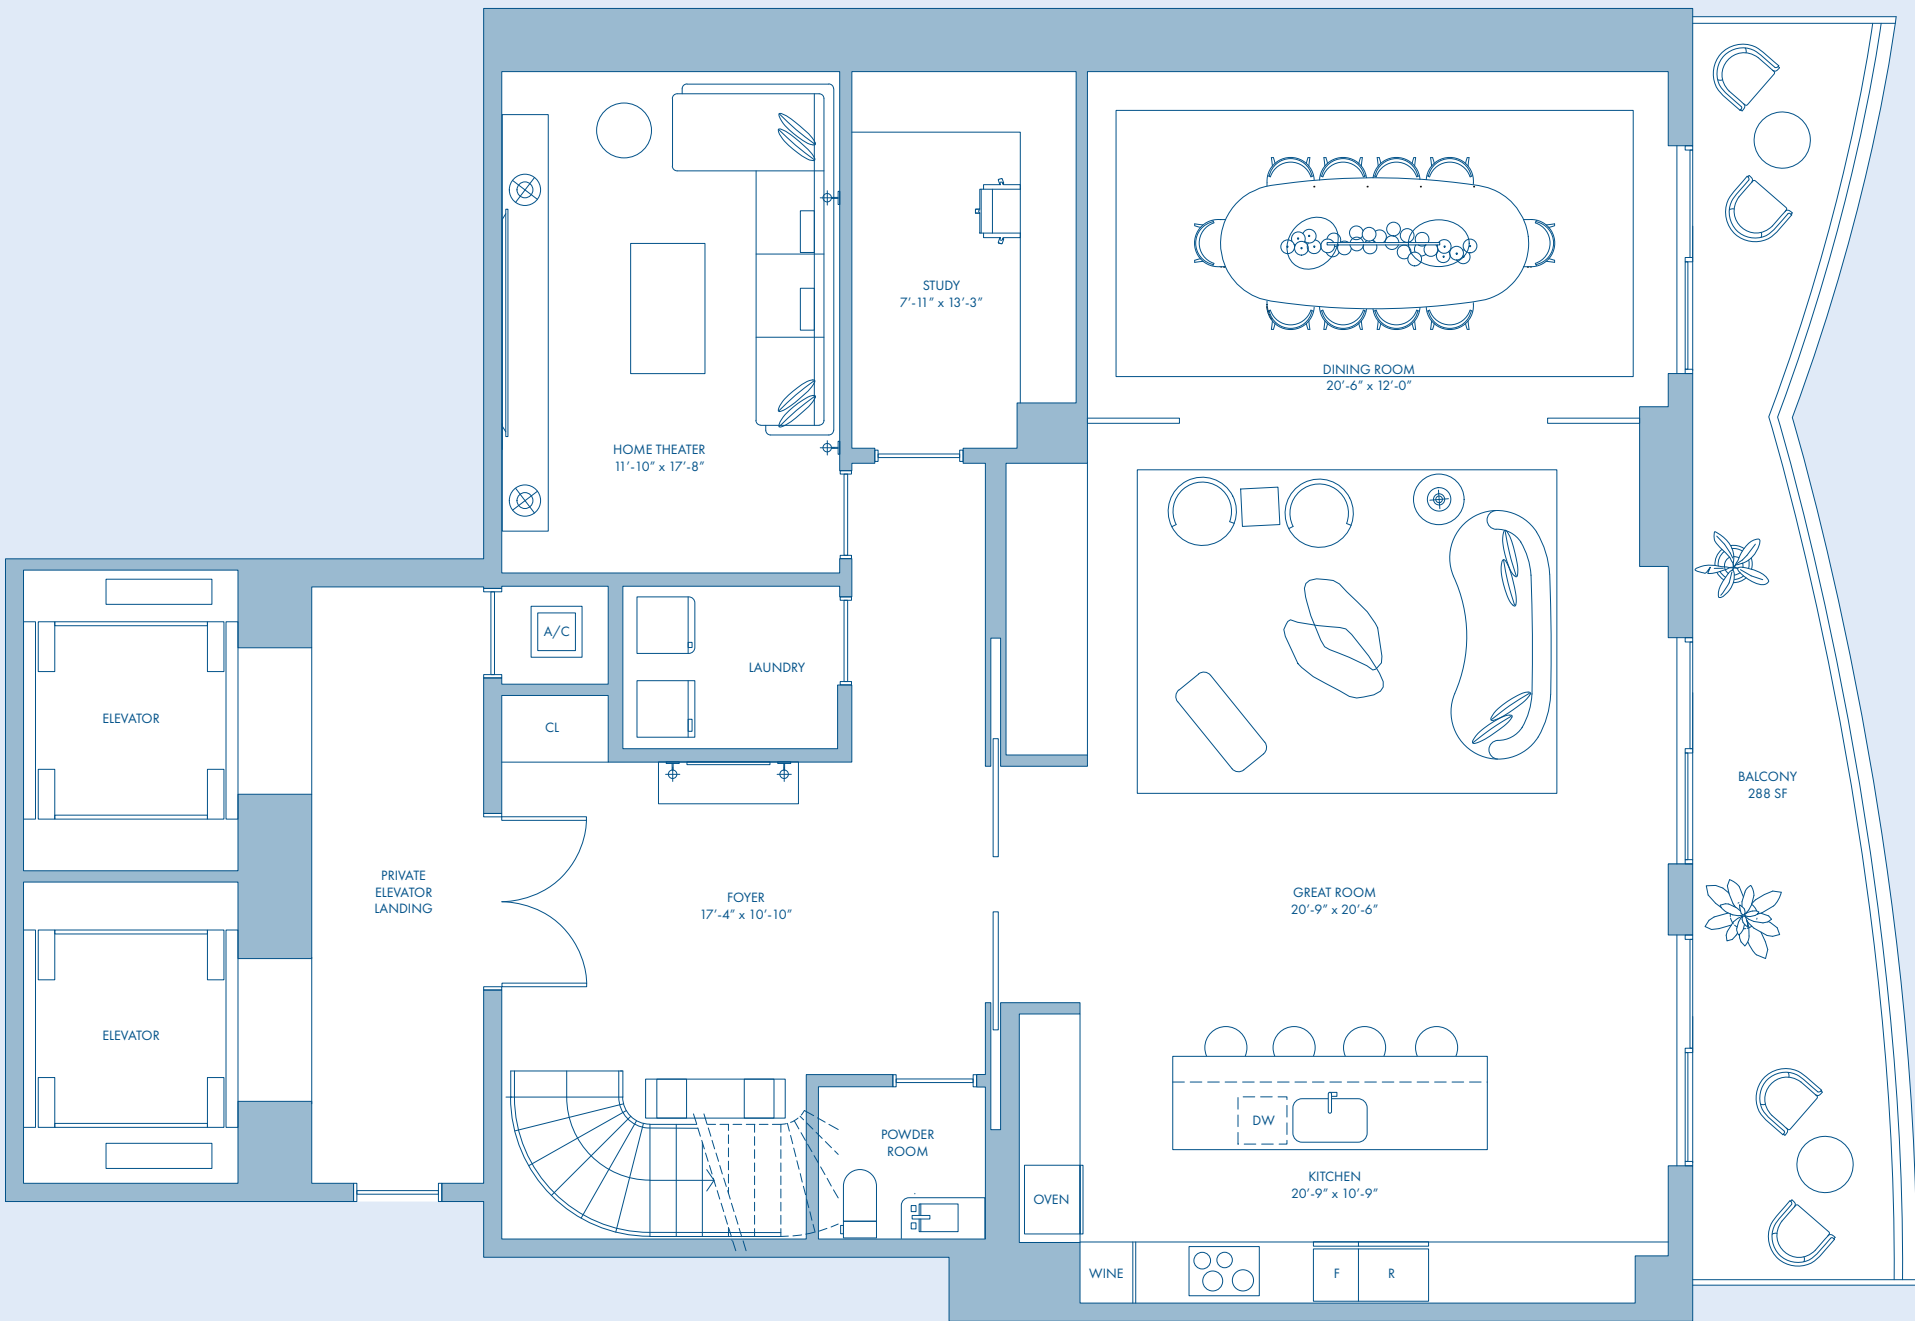


LEVELS 80-81
BRICKELL SKYLINE

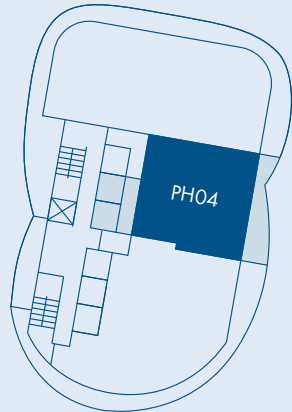

SIMPSON PARK

LEVEL 82
BRICKELL SKYLINE

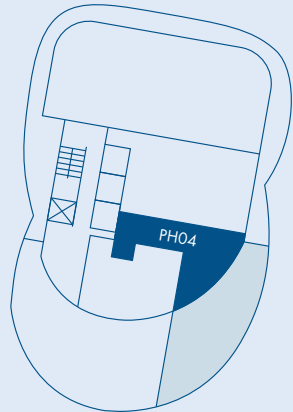

SIMPSON PARK



NOT TO SCALE